


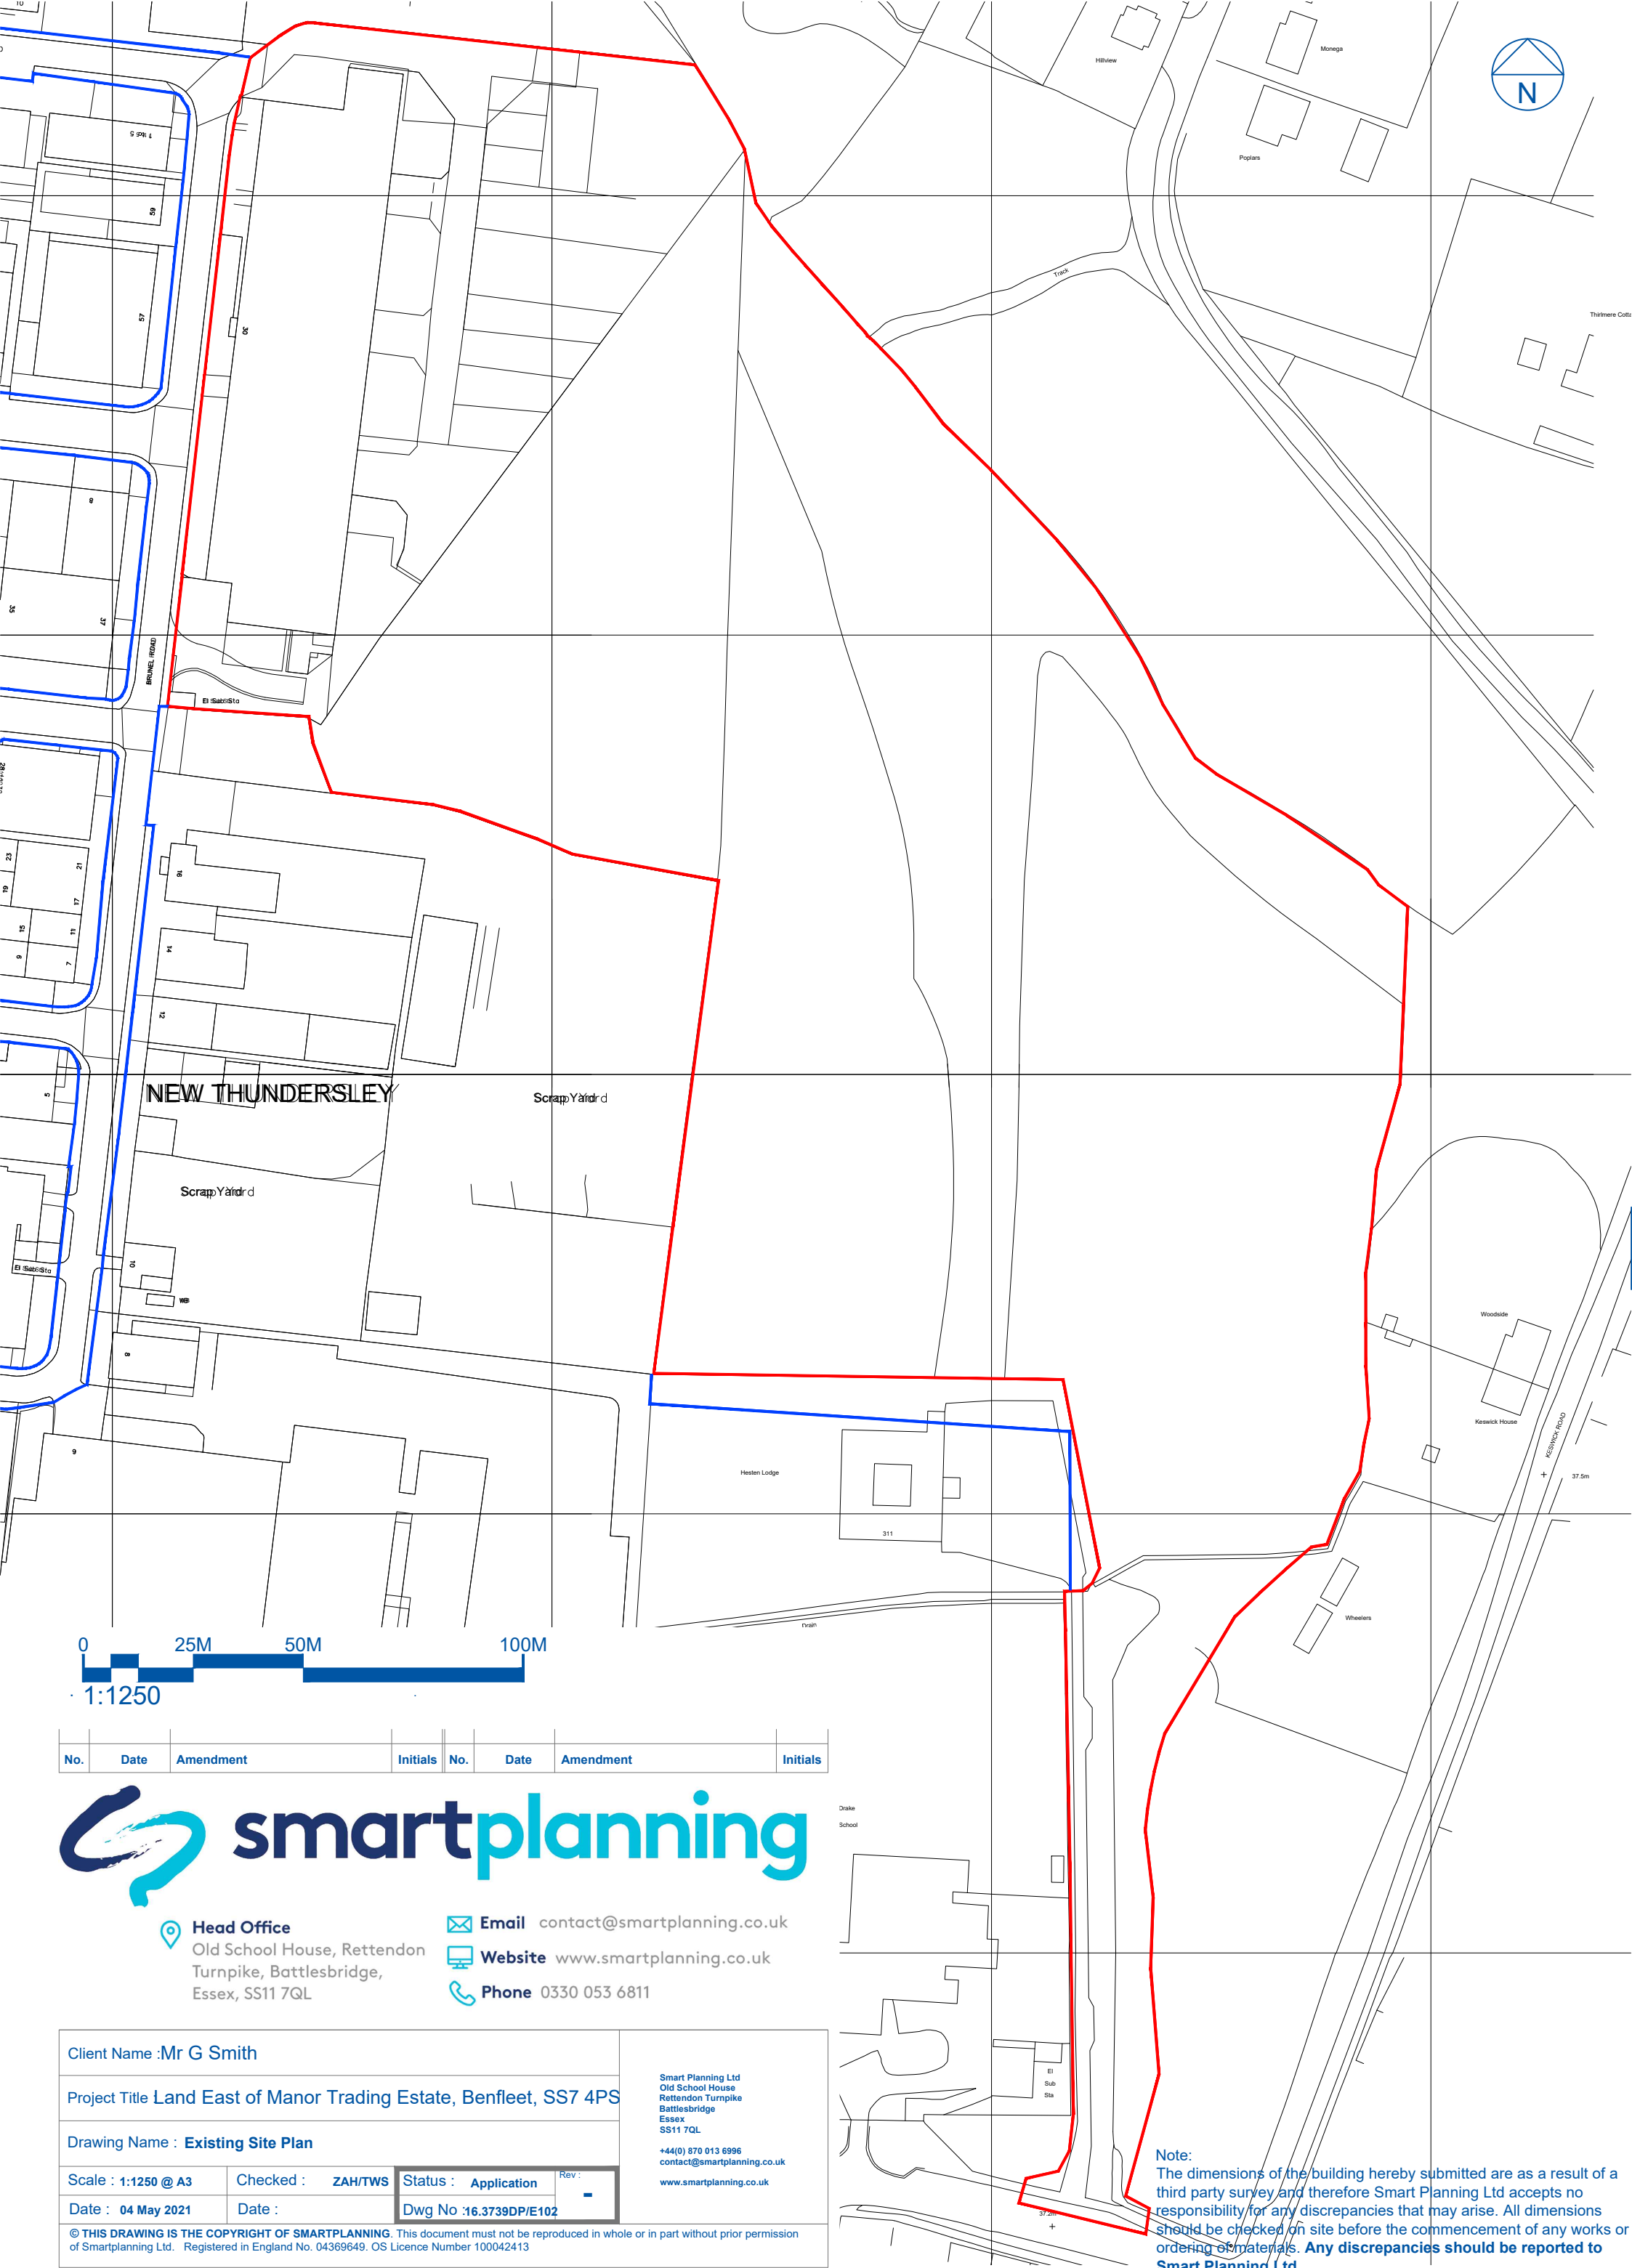

No.	Date	Amendment	Initials	No.	Date	Amendment	Initials
-----	------	-----------	----------	-----	------	-----------	----------



Head Office
Old School House, Rettendon
Turnpike, Battlesbridge,
Essex, SS11 7QL



Email contact@smartplanning.co.uk



Website www.smartplanning.co.uk



Phone 0330 053 6811

Client Name :Mr G Smith			
Project Title Land East of Manor Trading Estate, Benfleet, SS7 4PS			
Drawing Name : Existing Site Plan			
Scale : 1:1250 @ A3	Checked : ZAH/TWS	Status : Application	Rev : -
Date : 04 May 2021	Date :	Dwg No :16.3739DP/E102	
© THIS DRAWING IS THE COPYRIGHT OF SMARTPLANNING. This document must not be reproduced in whole or in part without prior permission of Smartplanning Ltd. Registered in England No. 04369649. OS Licence Number 100042413			

Smart Planning Ltd
Old School House
Rettendon Turnpike
Battlesbridge
Essex
SS11 7QL

+44(0) 870 013 6996
contact@smartplanning.co.uk
www.smartplanning.co.uk

Note:
The dimensions of the building hereby submitted are as a result of a third party survey and therefore Smart Planning Ltd accepts no responsibility for any discrepancies that may arise. All dimensions should be checked on site before the commencement of any works or ordering of materials. Any discrepancies should be reported to Smart Planning Ltd.