





1:100
0m 1m 3m 5m
AS PROPOSED ELEVATIONS

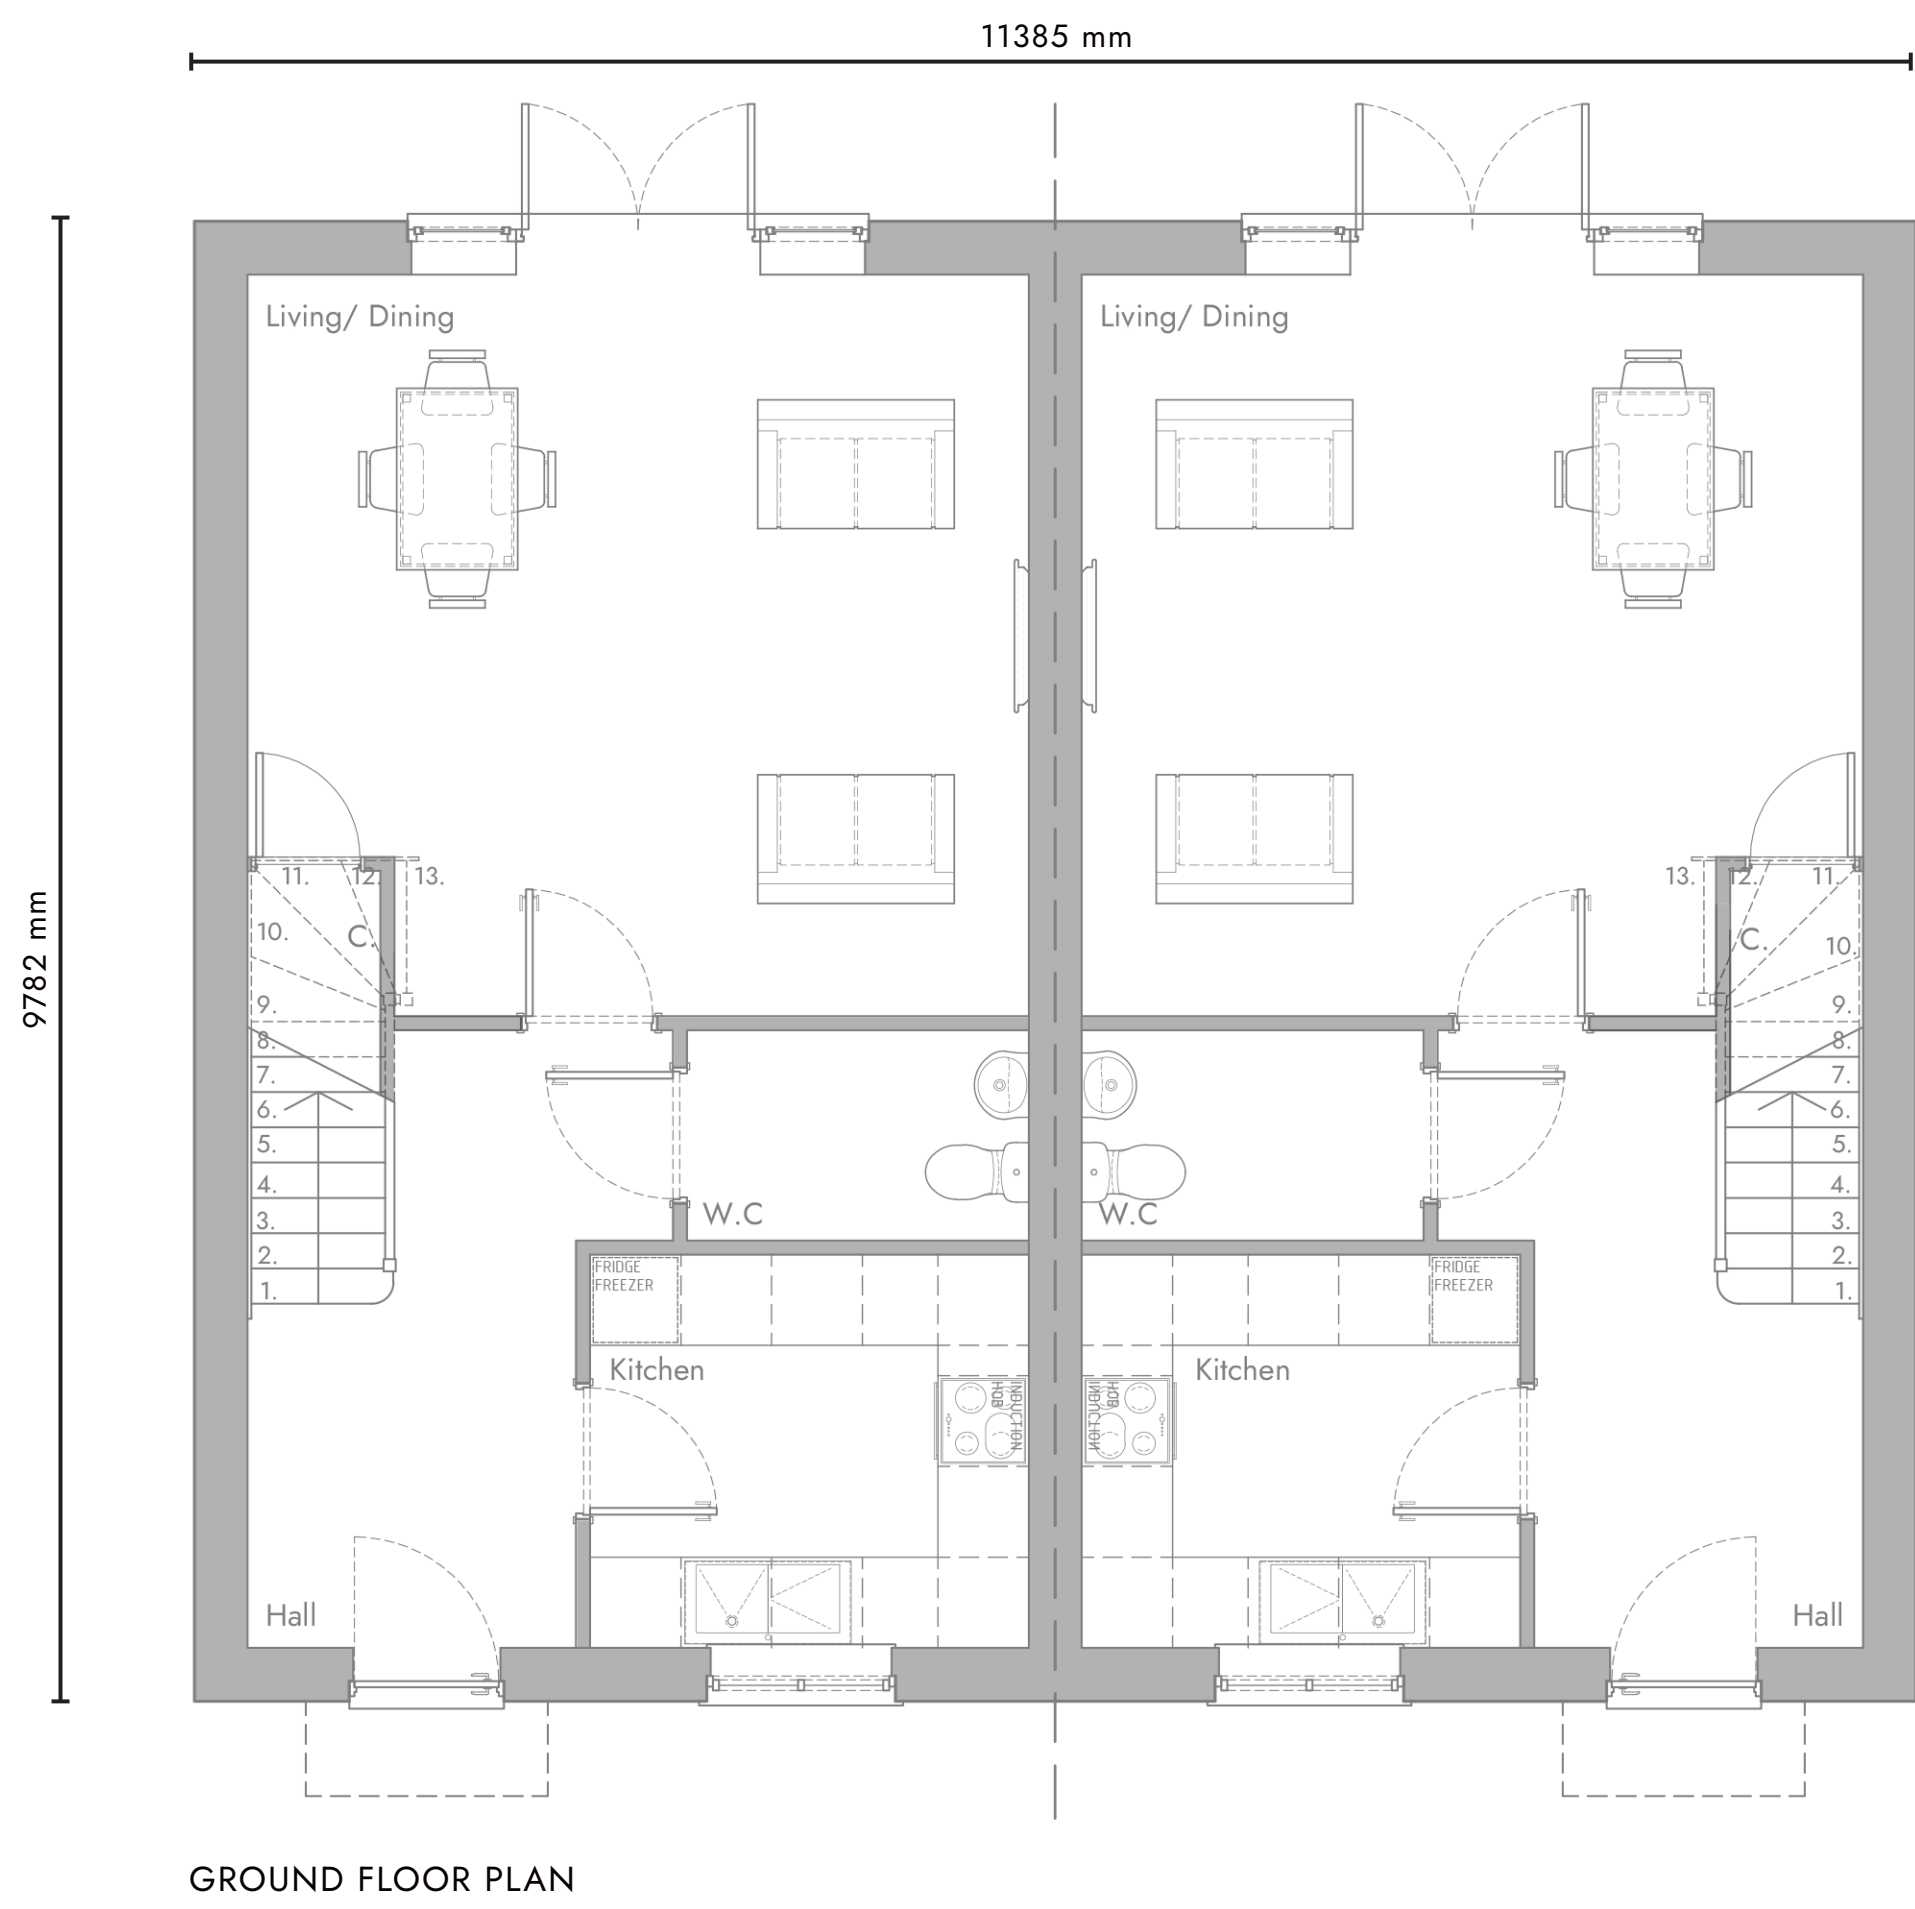

1:50
0m 0.5m 1.5m 3m
AS PROPOSED FLOOR PLANS

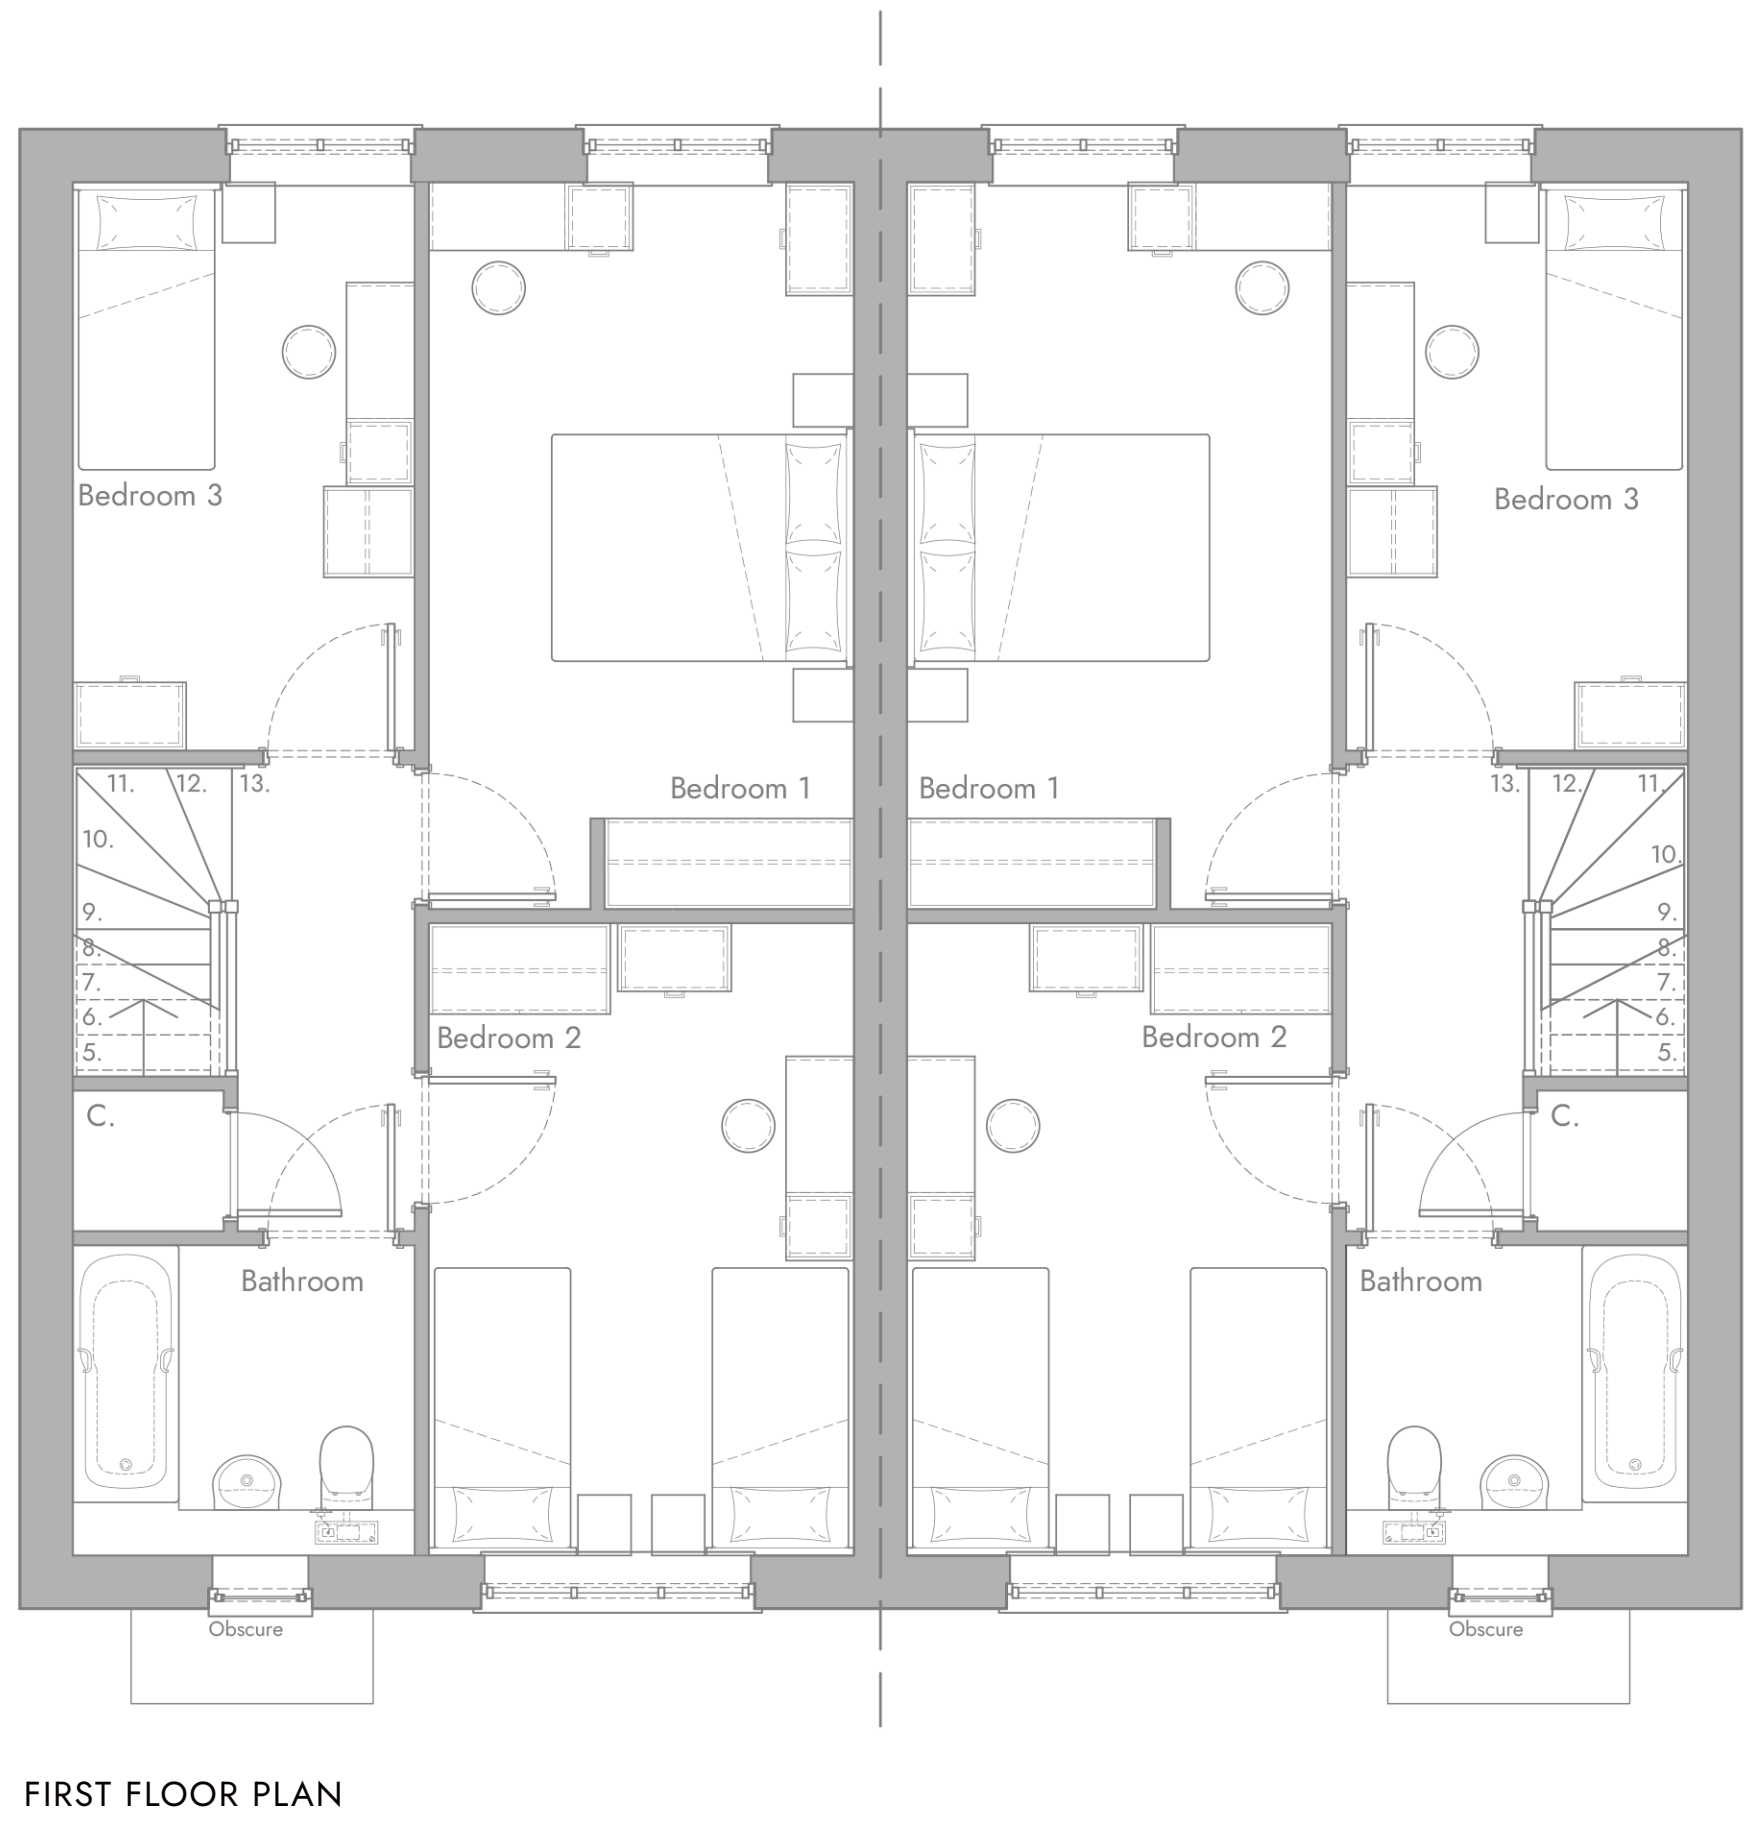

Brook Farm, Daws Heath // House Type 3 Bed (Type B)

Client Name	Countryside Partnerships	Drawn by	CLP	Checked by	JRB
Site Address	Brook Farm, Daws Heath Road	Scale	1:50 / 1:100 @ A1	Date	25.08.2023
		Scene Ref.	1762	Rev no.	PL01
		Drawing no.	DAWHHTH-SCN-HT3B-ZZ-DR-A-ZZ_323A3		

PL01	Client Comments Revision	CLP	25.08.23
Rev	Description	Initials	Date