

The copyright in all drawings, schedules, specifications and any other documentation prepared by Scene Architects in relation to this project shall remain the property of Scene Architects and must not be reissued, loaned or copied without prior written consent.

HOUSE TYPE 3 BED (TYPE C - AFFORDABLE)
93 SQM / 1001 SQFT

NDSS COMPLIANT

PLOTS:
53-54, 63-64,86-87




FRONT ELEVATION



FRONT ELEVATION



FRONT ELEVATION

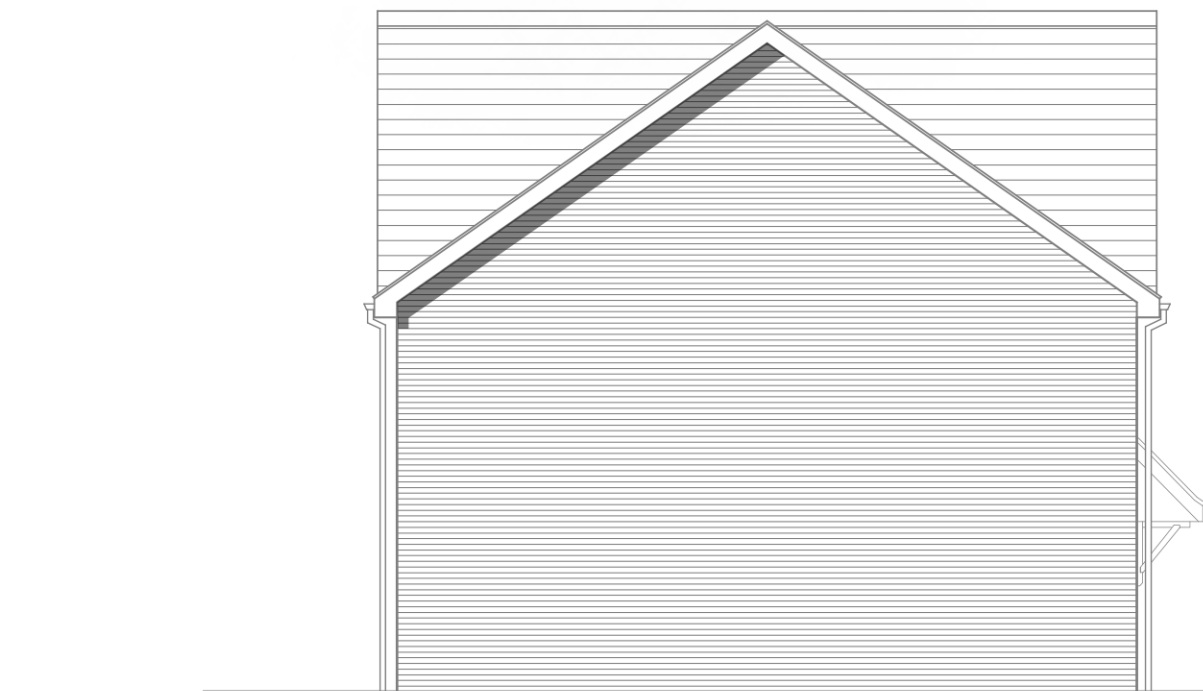

SIDE ELEVATION




REAR ELEVATION




SIDE ELEVATION

1:100
0m 1m 3m 6m

AS PROPOSED ELEVATIONS

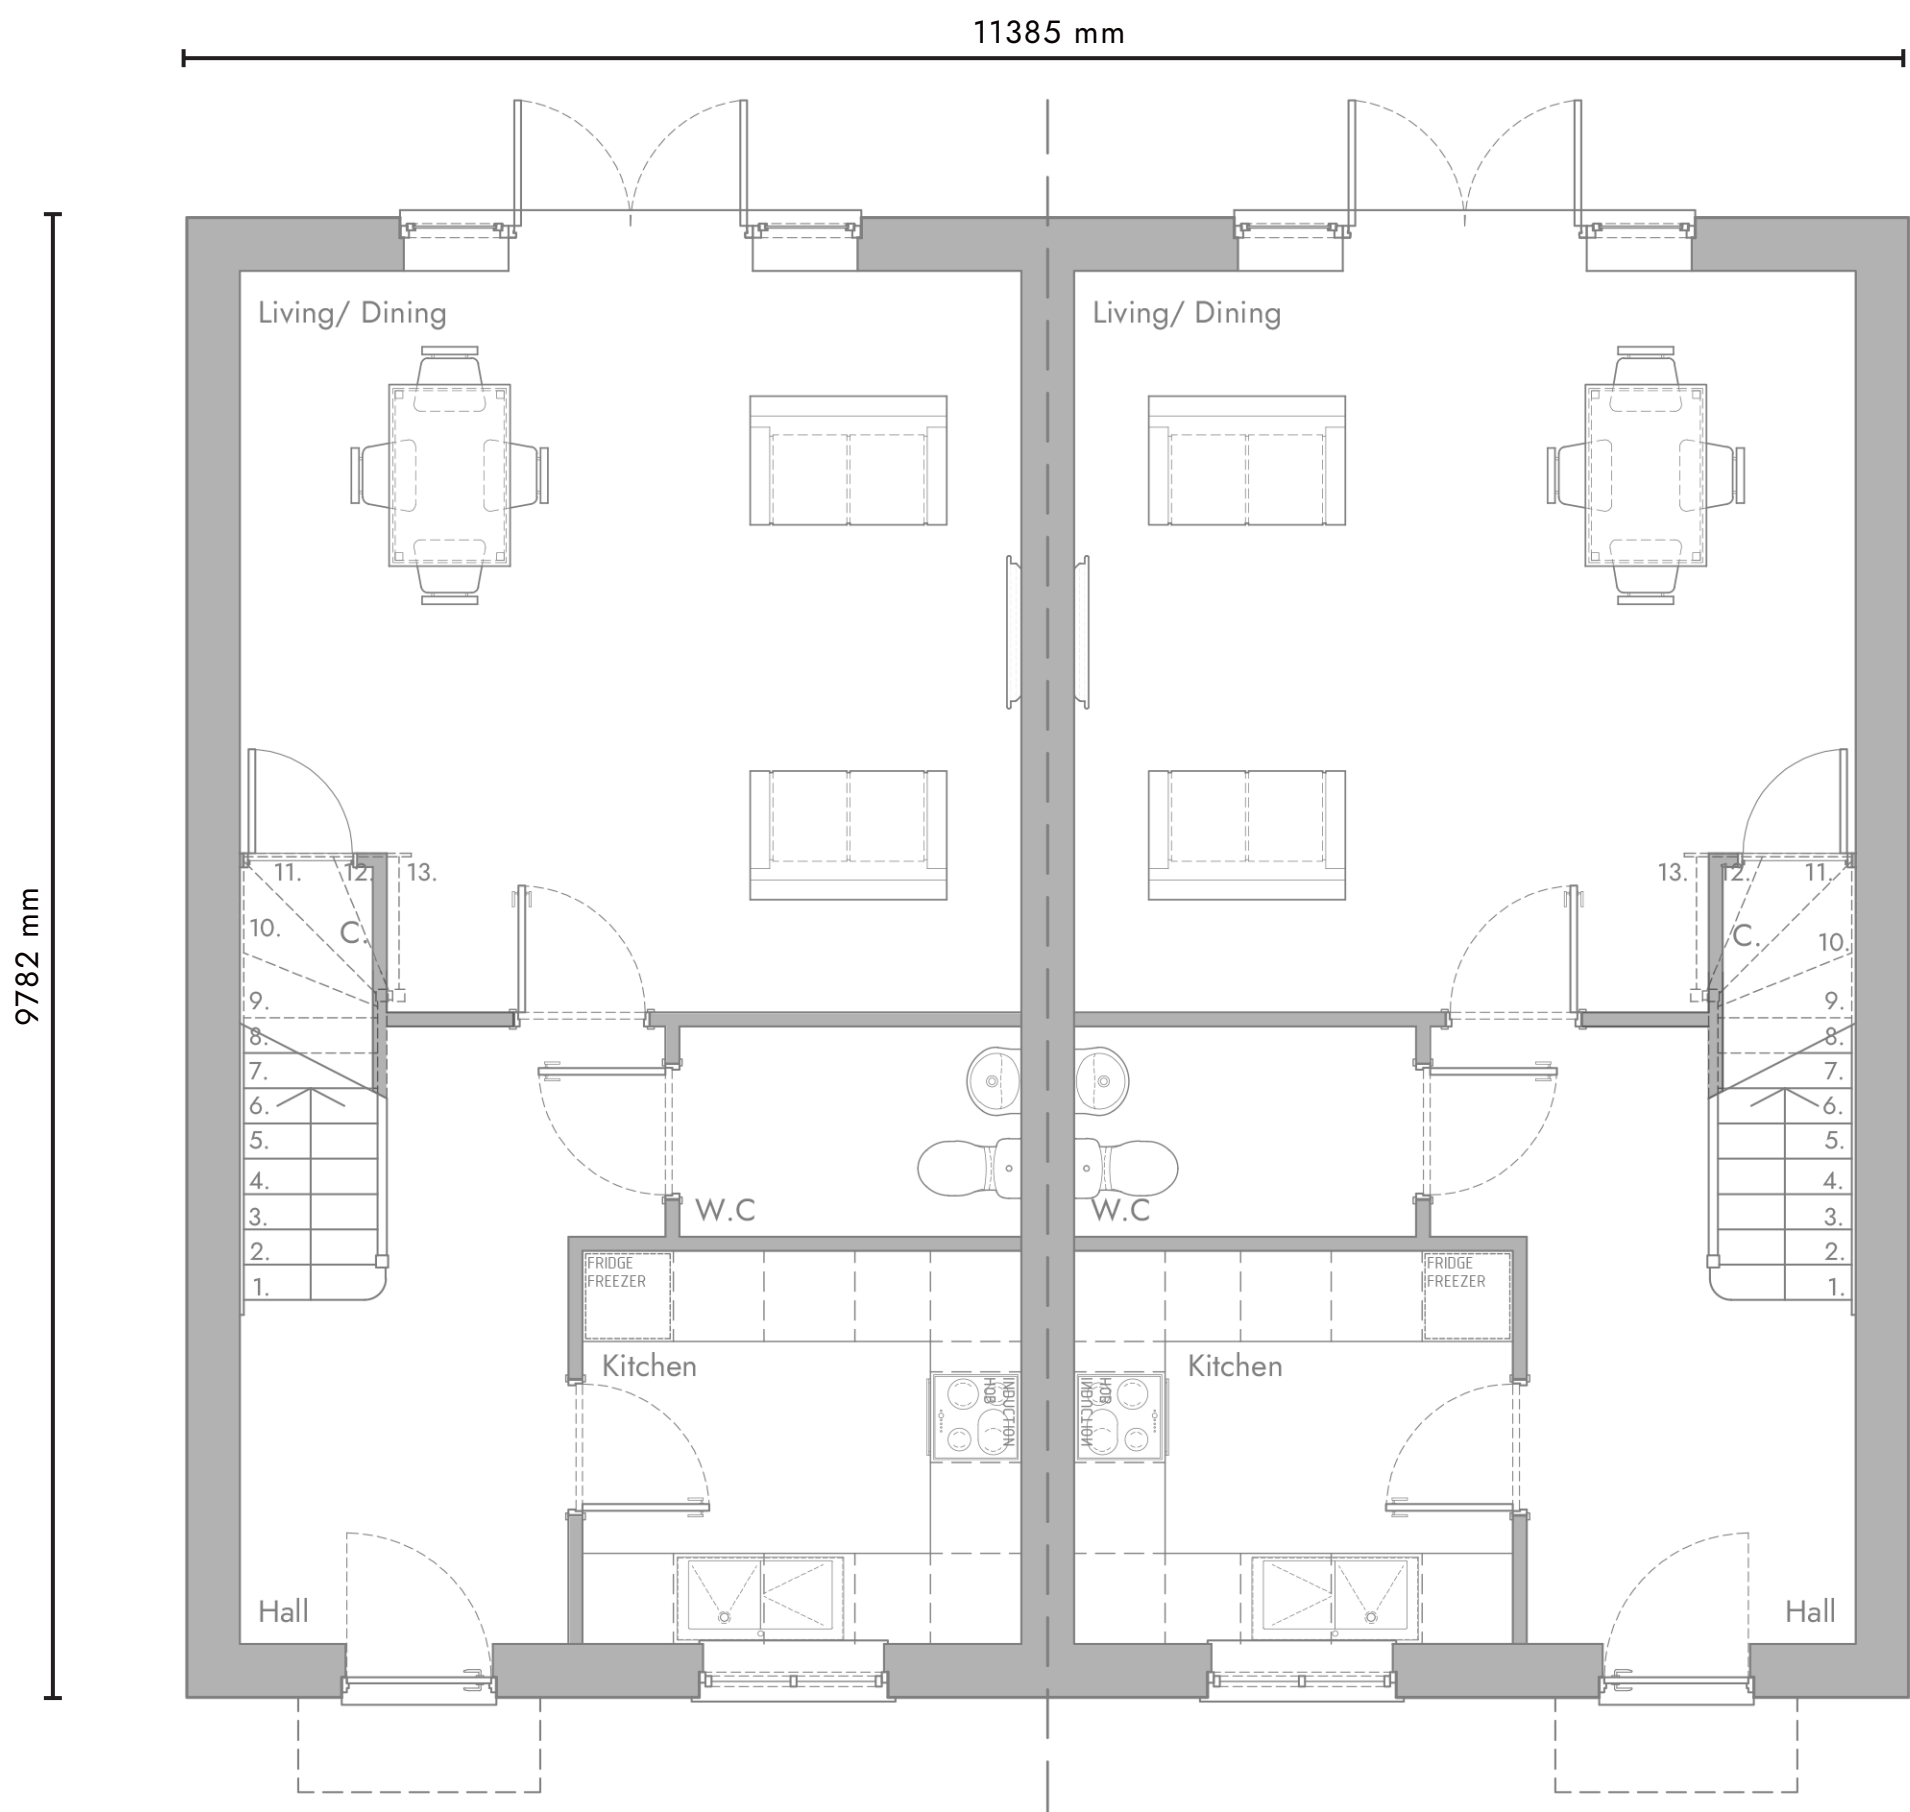

GROUND FLOOR PLAN

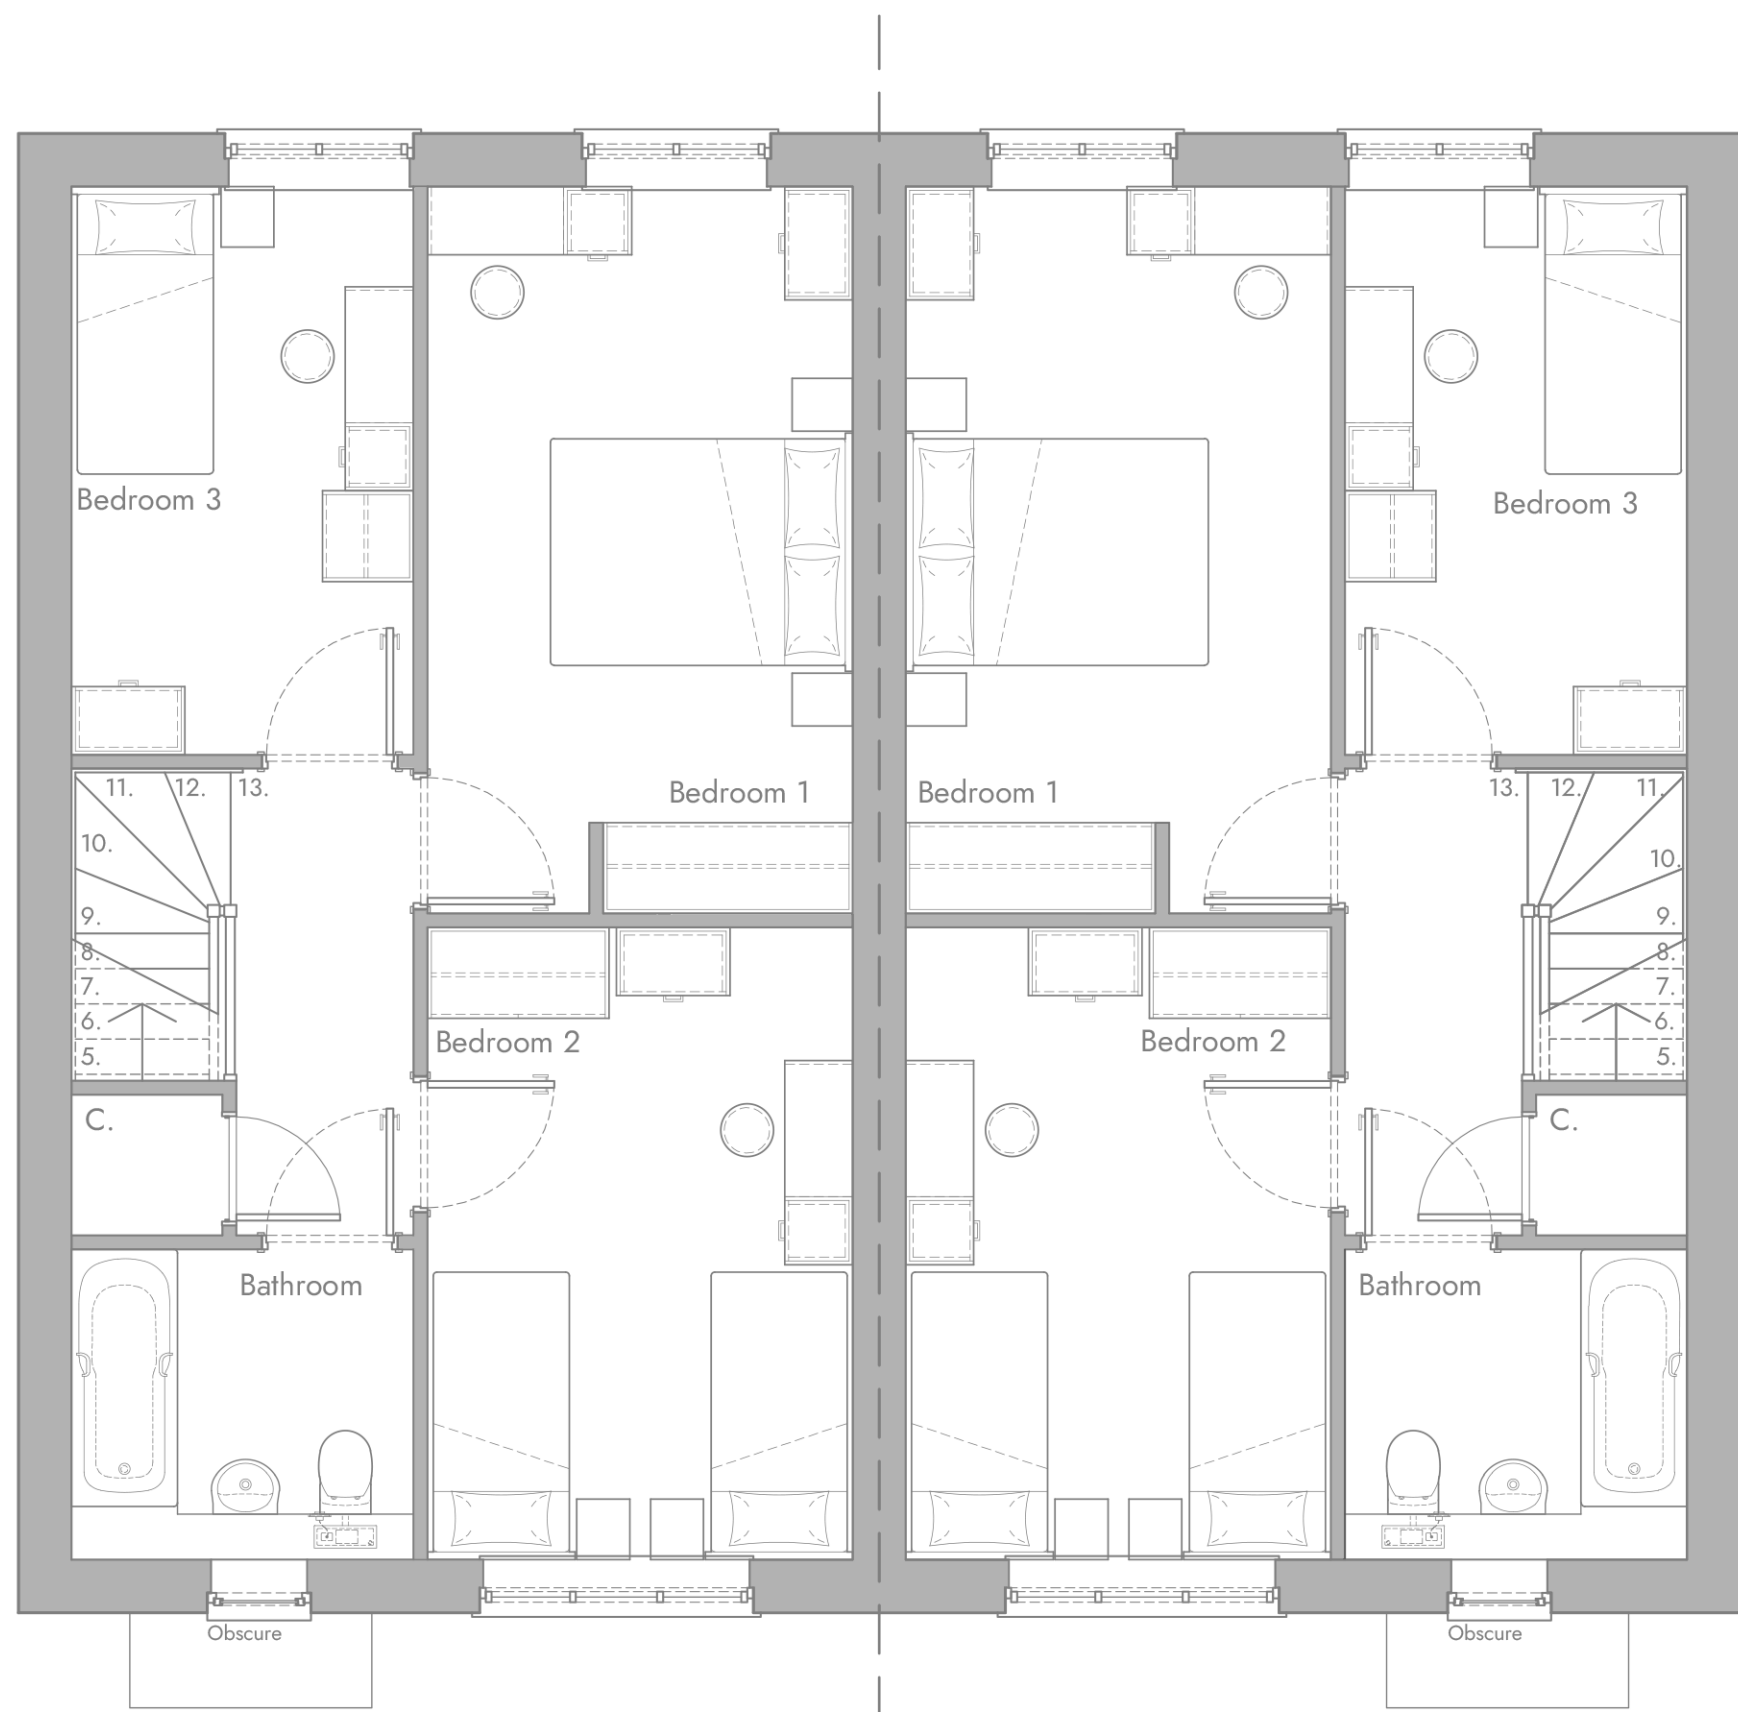

FIRST FLOOR PLAN

1:50
0m 0.5m 1.5m 3m

AS PROPOSED FLOOR PLANS

Brook Farm, Daws Heath // House Type 3B (Type C)

Client Name Countryside Partnerships
Site Address Brook Farm,
Daws Heath Road

Drawn by CLP **Checked by** JRB
Scale 1:50 / 1:100 @ A1 **Date** 25.08.2023
Scene Ref. 1762 **Rev no.** PL01
Drawing no. DAWHTH-SCN-HT3B-ZZ-DR-A-ZZ_324-A3

PL01	Council Comments Revision	CLP	25.08.23
Rev	Description	Initials	Date



// SceneArchitects.co.uk // 01245 440 302



Stage 3