




FRONT ELEVATION



SIDE ELEVATION




REAR ELEVATION

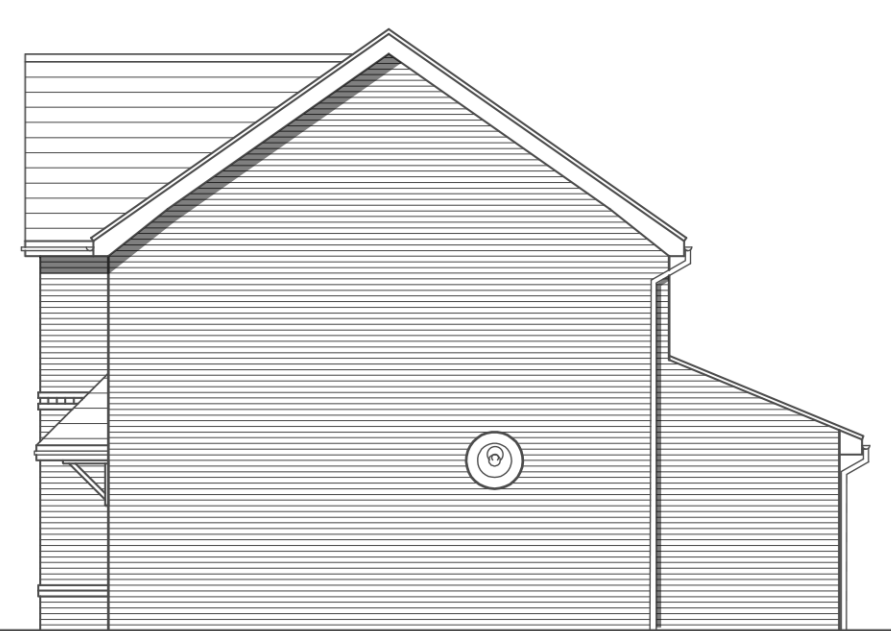


SIDE ELEVATION

1:100
0m 1m 2m 3m
AS PROPOSED ELEVATIONS

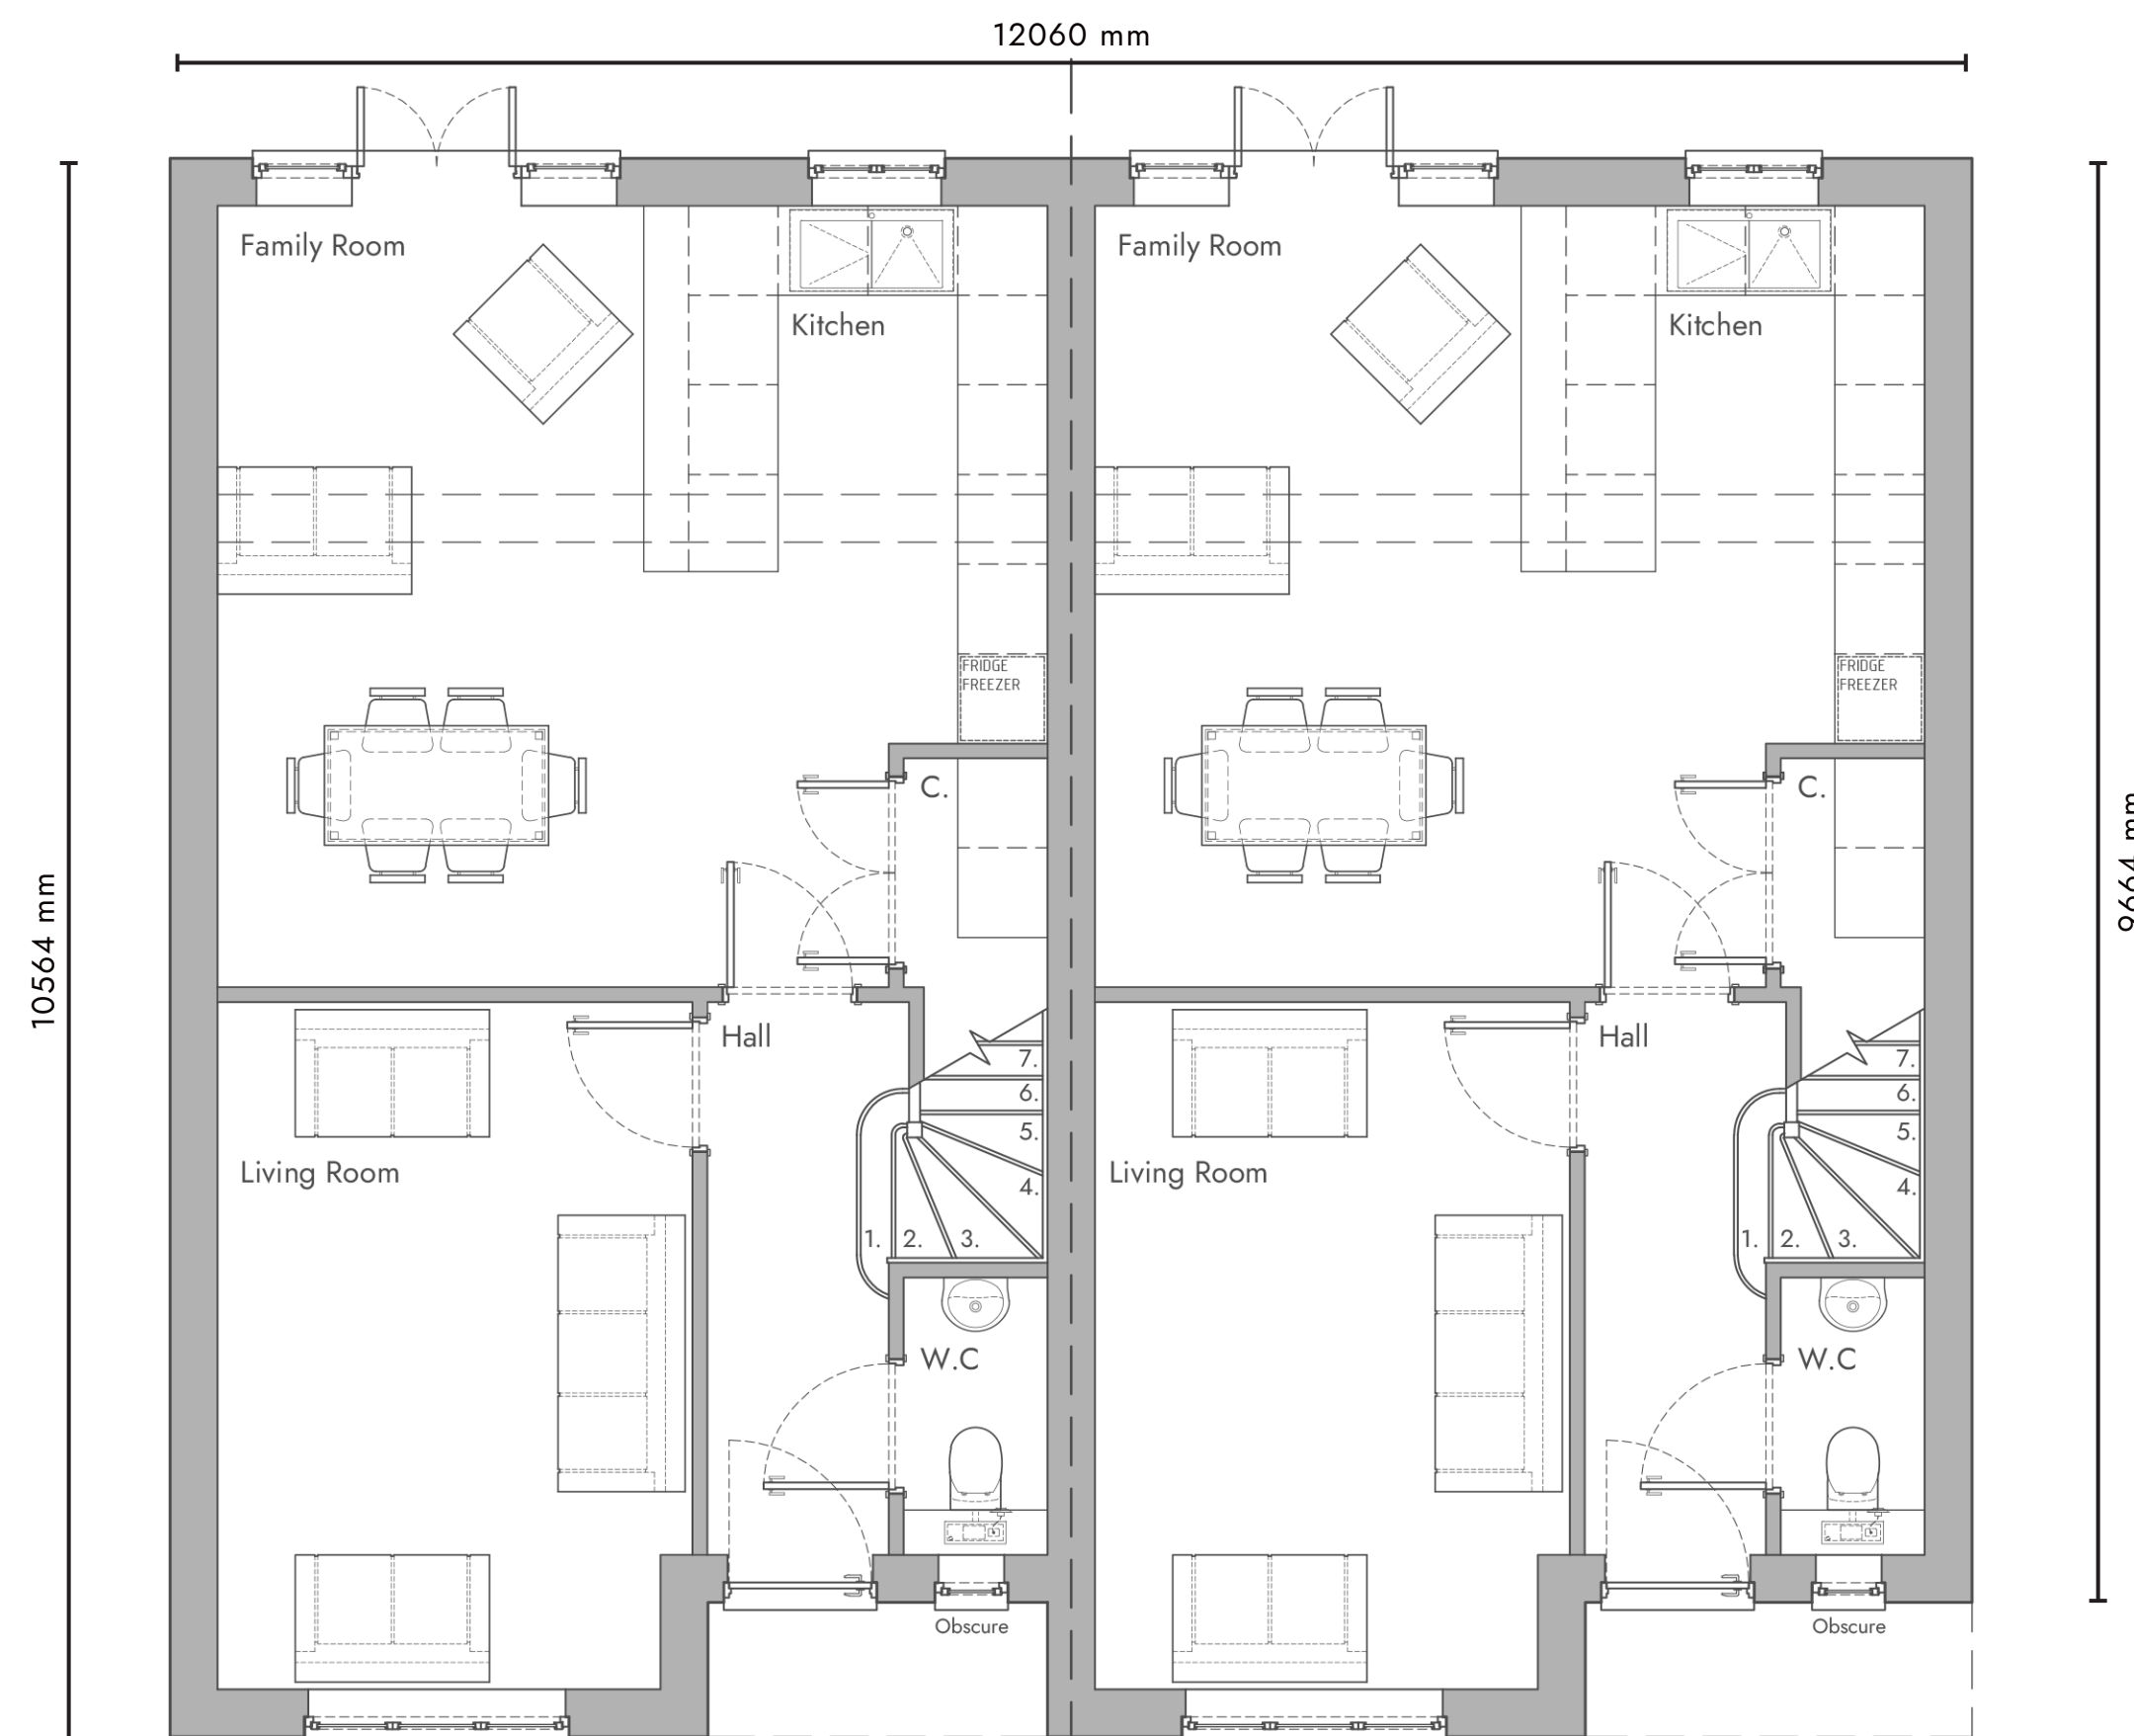

GROUND FLOOR PLAN

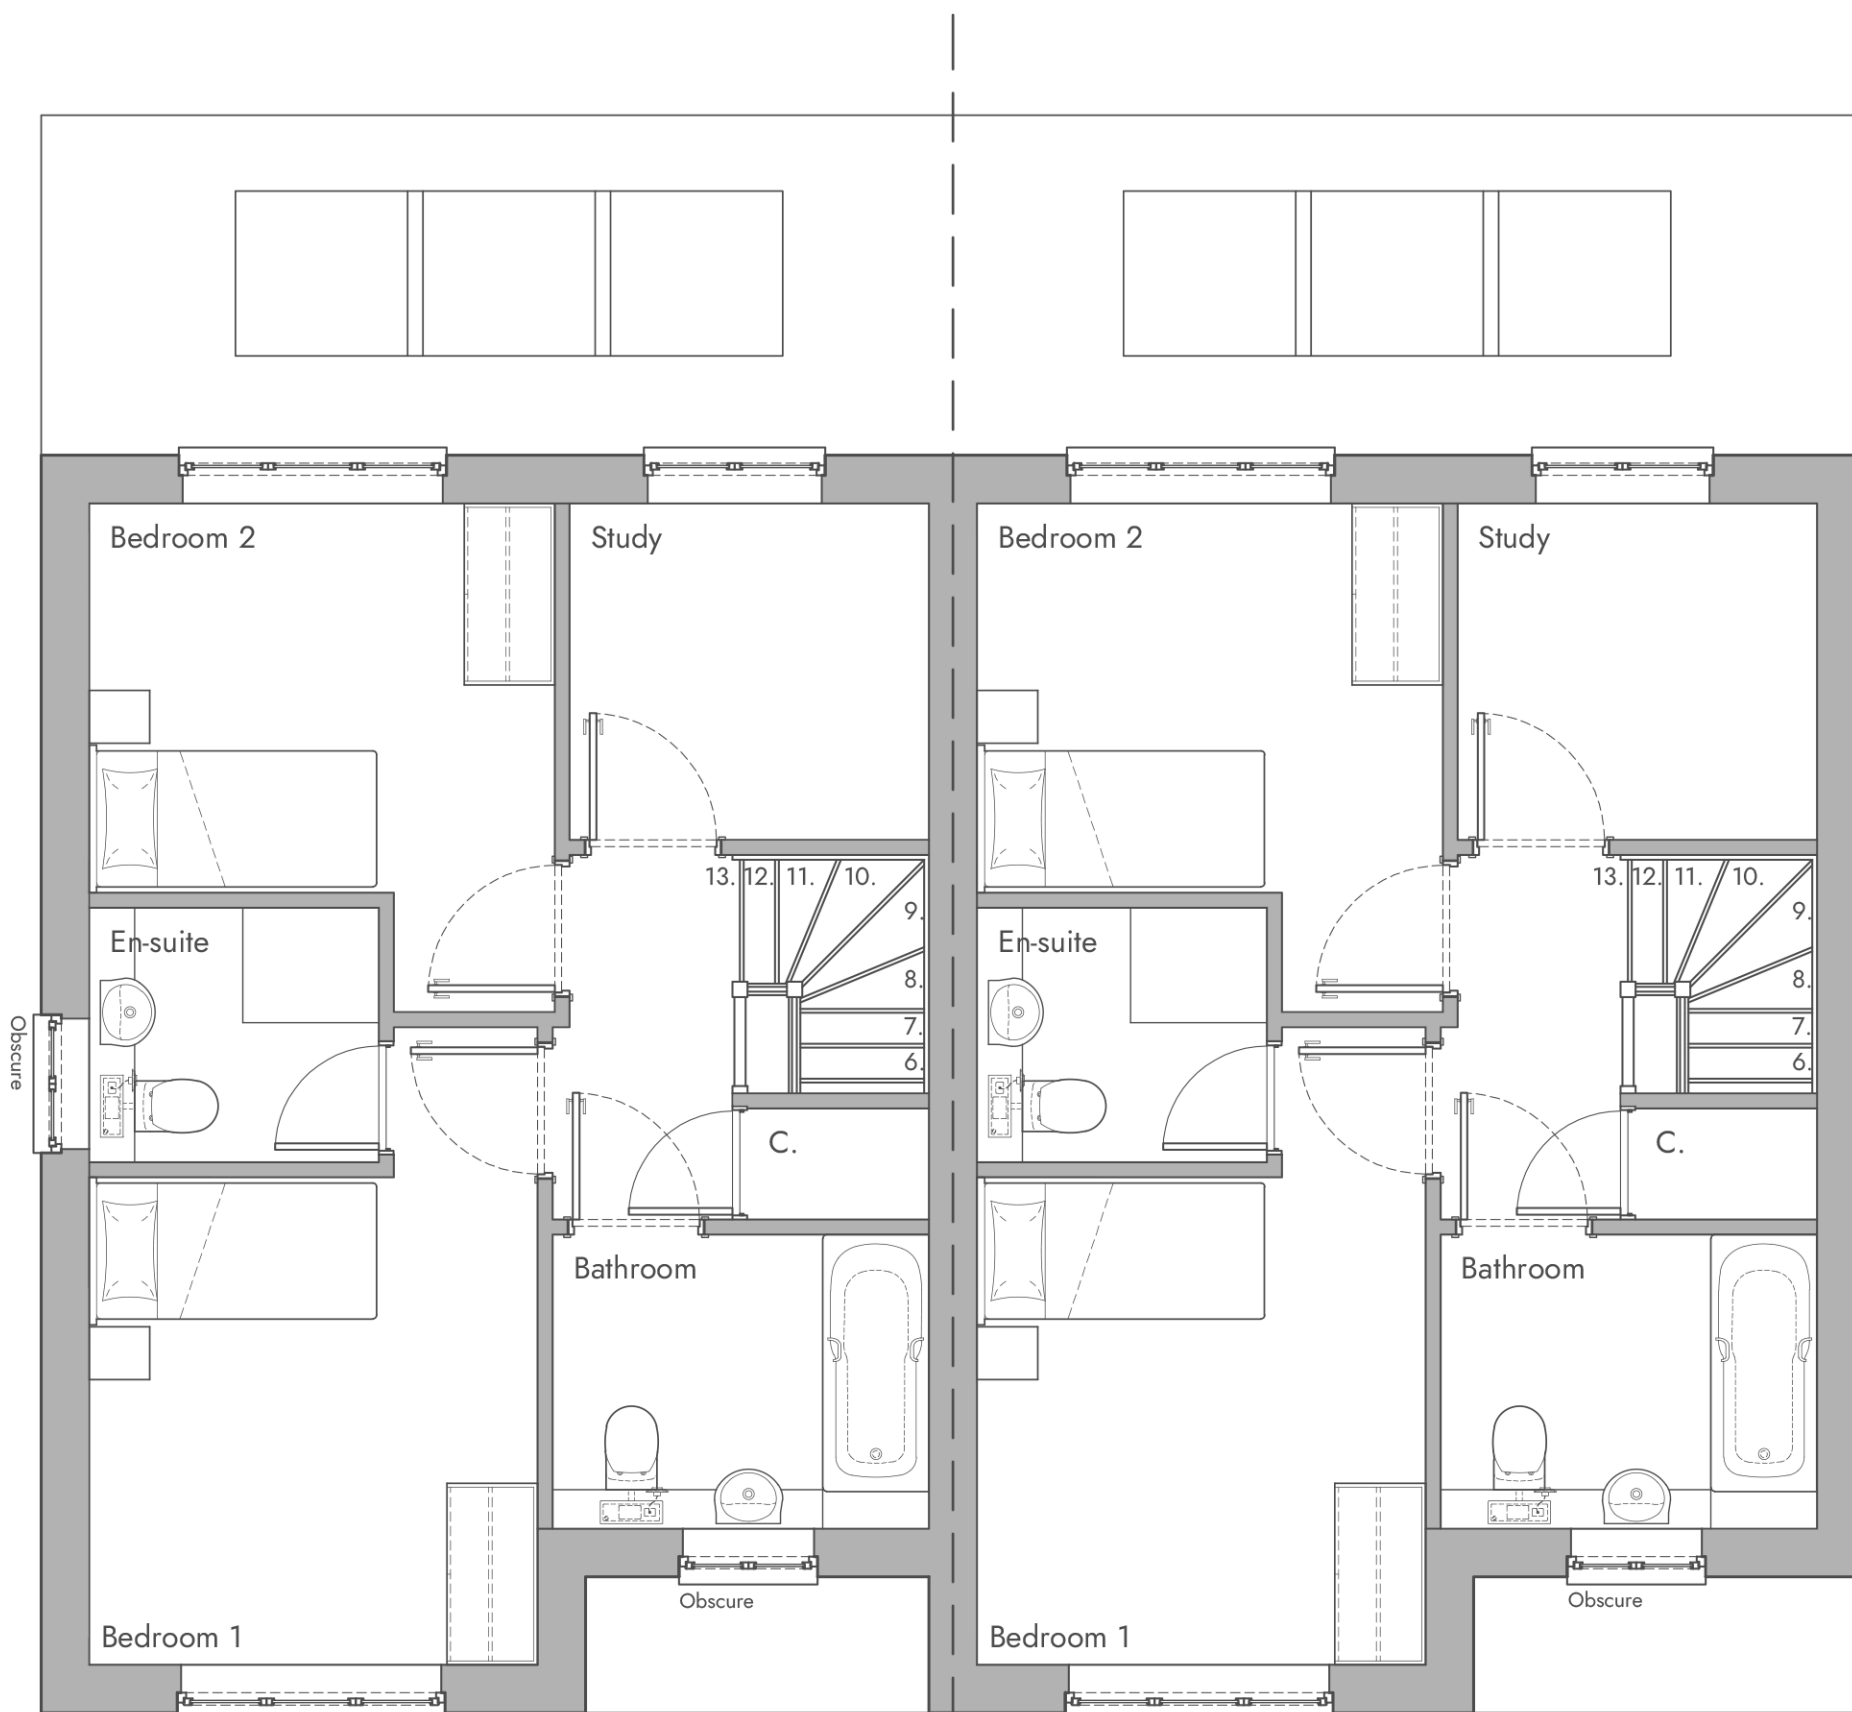

FIRST FLOOR PLAN

1:50
0m 0.5m 1.5m 3m
AS PROPOSED FLOOR PLANS

PL02	Revised Layout	CLP	07/09/23
PL01	Client Comments Revision	CLP	25/08/23
Rev	Description	Initials	Date

Brook Farm, Daws Heath // House Type 1002 (Type B)

Client Name Countryside Partnerships
Site Address Brook Farm,
Daws Heath Road
Drawn by CLP
Scale 1:50 / 1:100 @ A1
Scene Ref. 1762
Drawing no. DAWHTH-SCN-HT1002-ZZ-DR-A-ZZ_340-A3
Checked by JRB
Date 07/09/2023
Rev no. PL02

