



Hart Road, Thundersley

Design copyright is vested in the Company below from whom consent must be obtained for copying or reproducing this drawing.


Planning

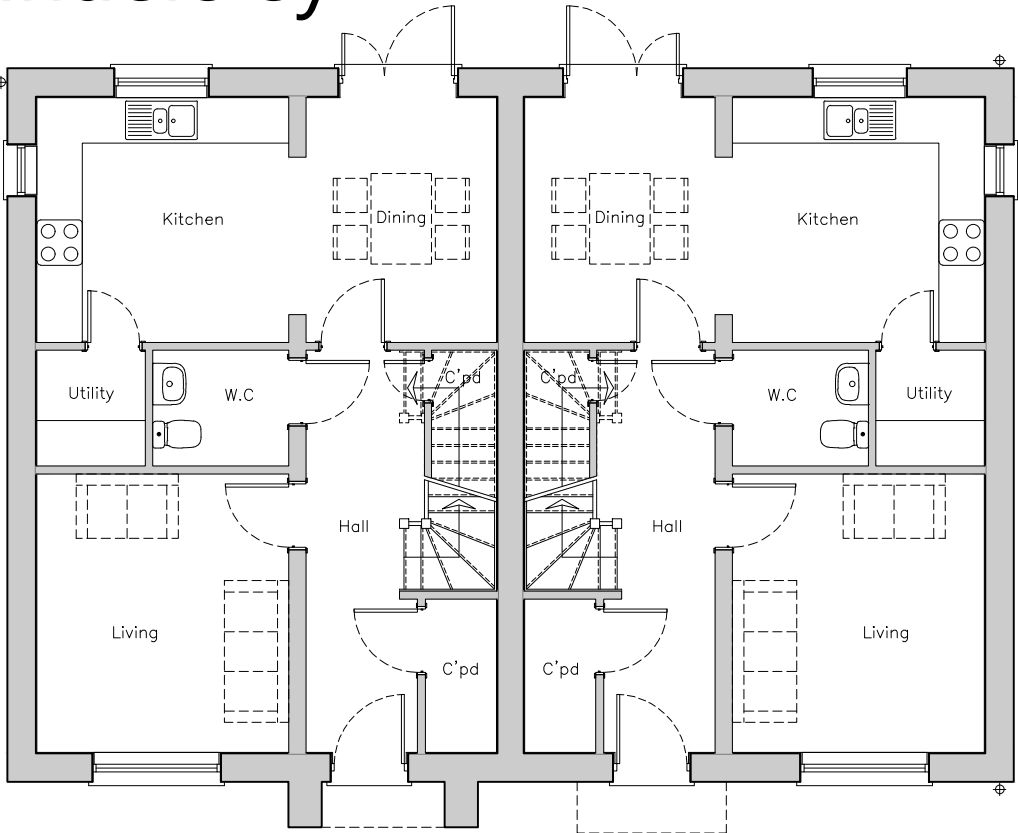


Ground Floor Plan

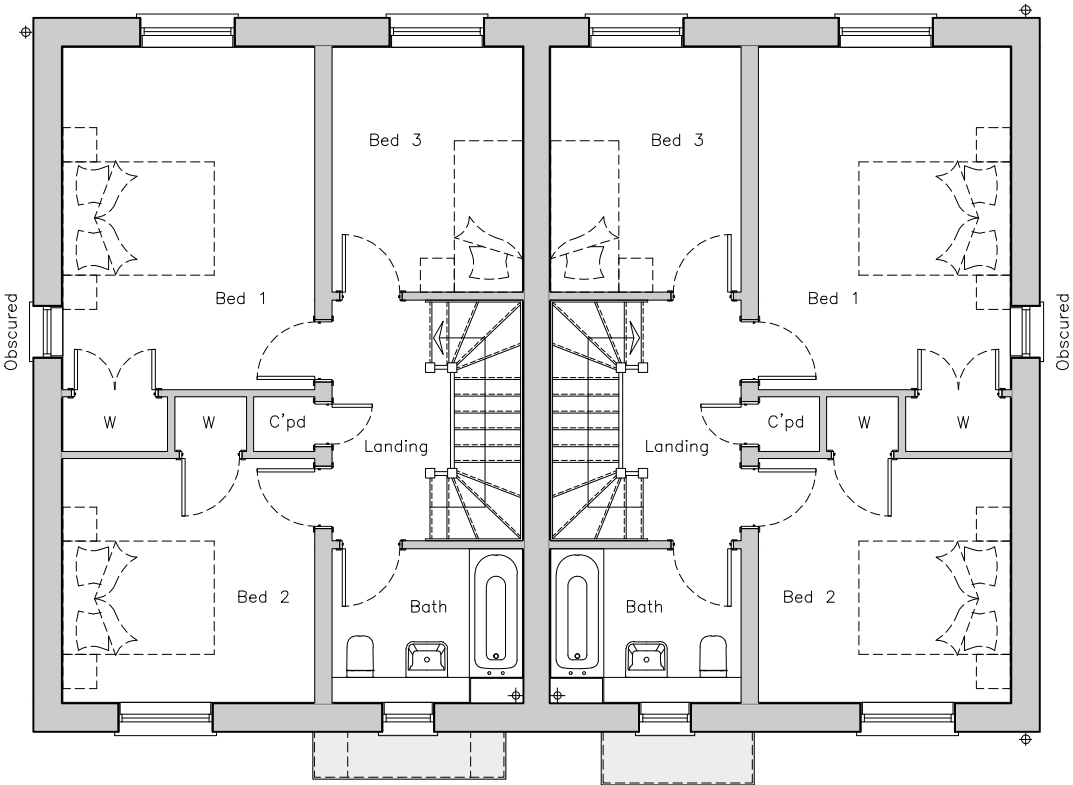

First Floor Plan

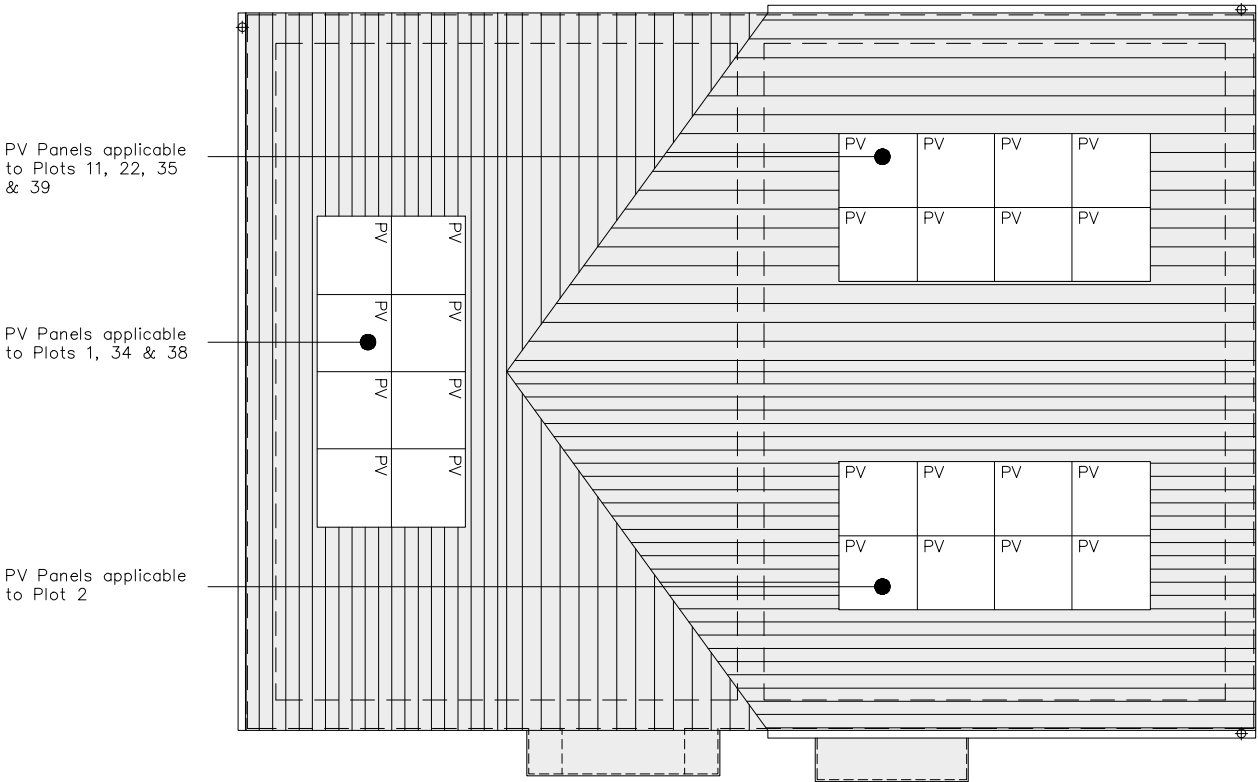

Roof Plan

 

SCALE 1:100

Plots 1-2, 10-11, 21-22 & 40-41 Proposed Plans



13 Arm & Sword Lane
Old Hatfield - Herts - AL9 5EH
www.AshbyDesign.co.uk
01707 270 077

Project Hart Road, Thundersley	--/--/--	
Title Plots 1-2, 10-11, 21-22 & 40-41- Proposed Plans - HTB		
Scale 1:100 @ A3	Date December '21	Drawn CP
Drawing No. 519/19/FUL/PL10.00	Checked LS	Revision -