



Hart Road, Thundersley

Design copyright is vested in the Company below from whom consent must be obtained for copying or reproducing this drawing.


Planning

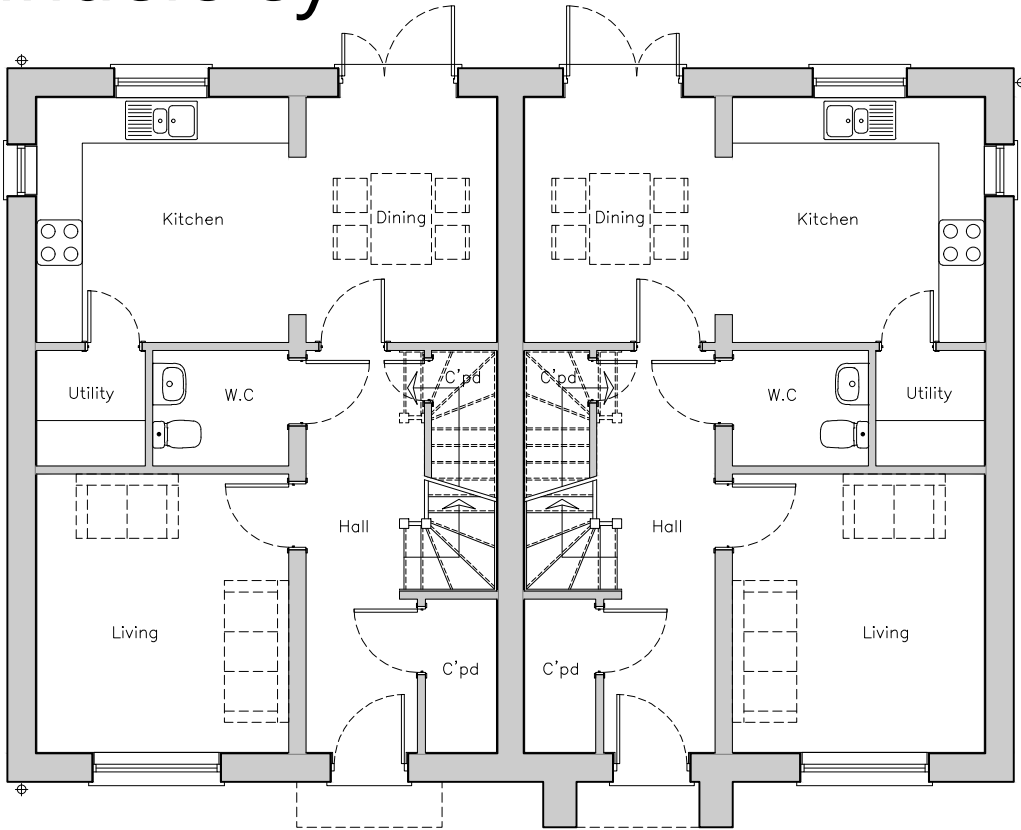


Ground Floor Plan

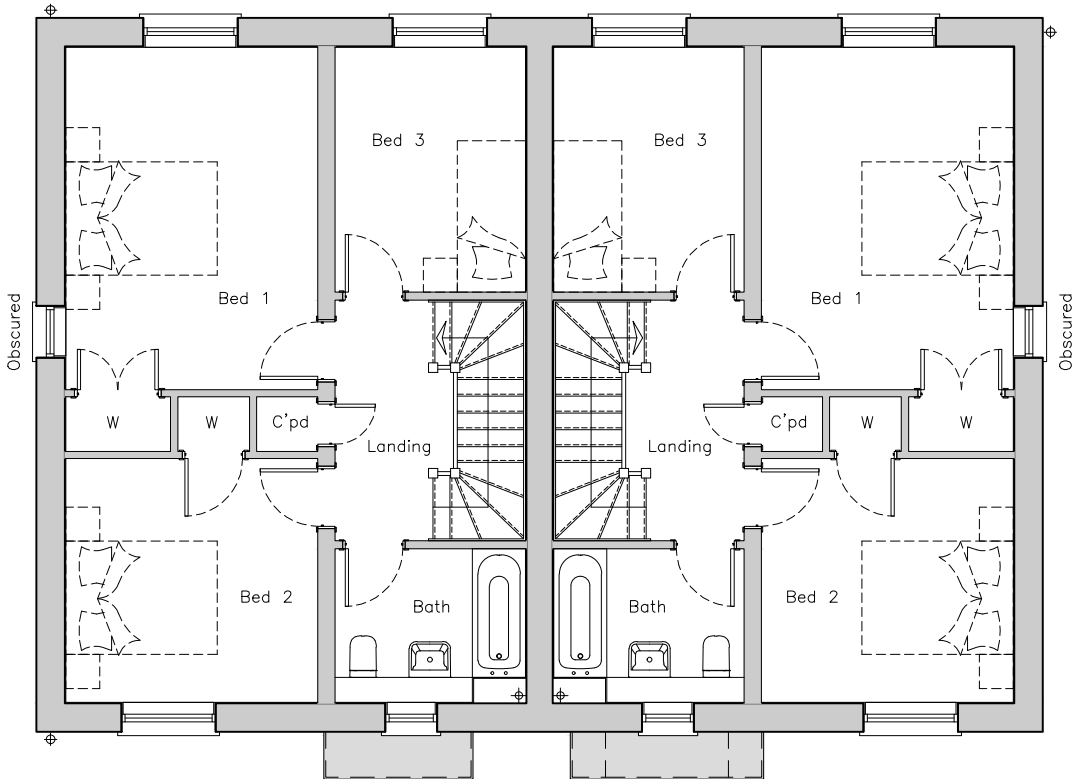

First Floor Plan

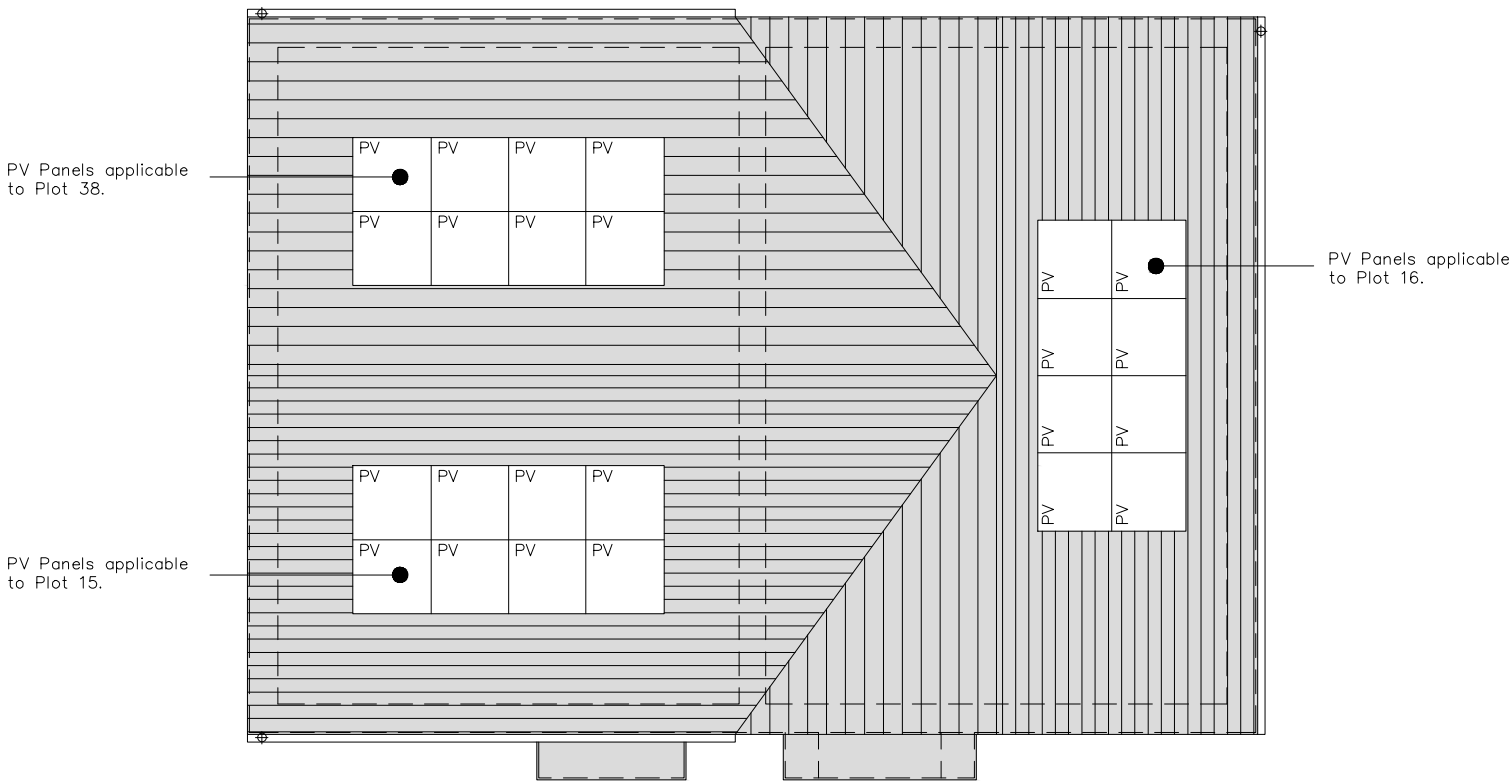

Roof Plan

 

Plots 15-16 & 38-39 Proposed Plans



13 Arm & Sword Lane
Old Hatfield - Herts - AL9 5EH
www.AshbyDesign.co.uk
01707 270 077

Project
Hart Road,
Thundersley
Title
Plots 15-16 & 38-39 - Proposed Plans - HTB
Scale
1:100 @ A3
Date
December '21

Drawing No.
519/19/FUL/PL50.00

Drawn
CP
Checked
LS

Revision

-