





Front Elevation

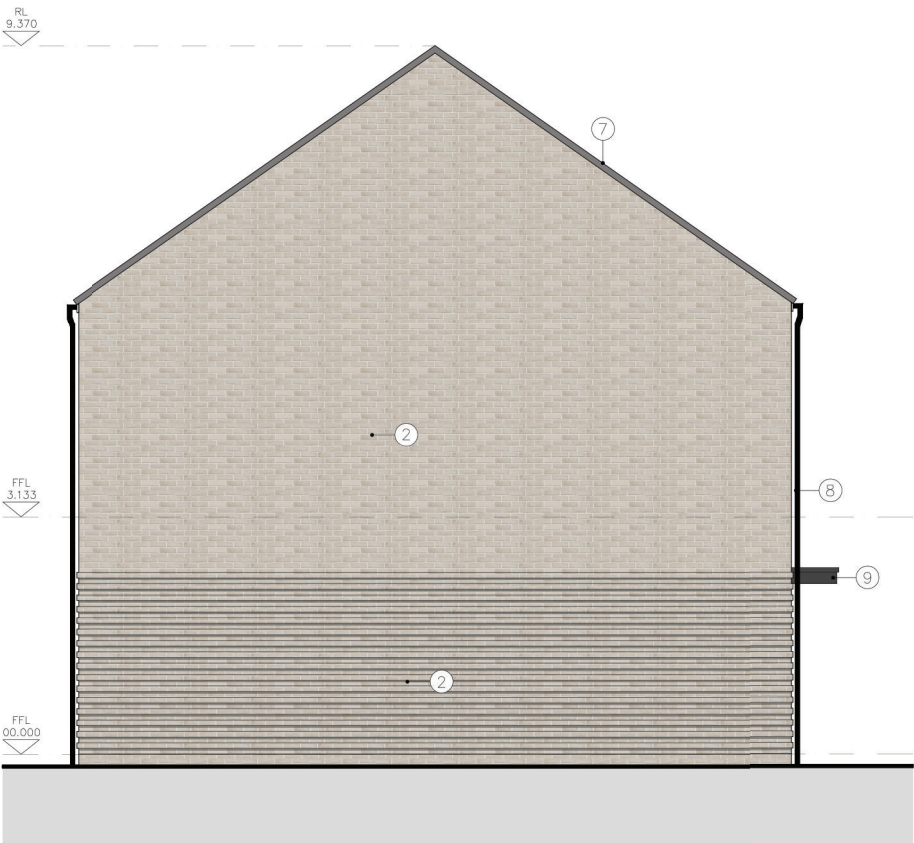

Left Side Elevation




Rear Elevation

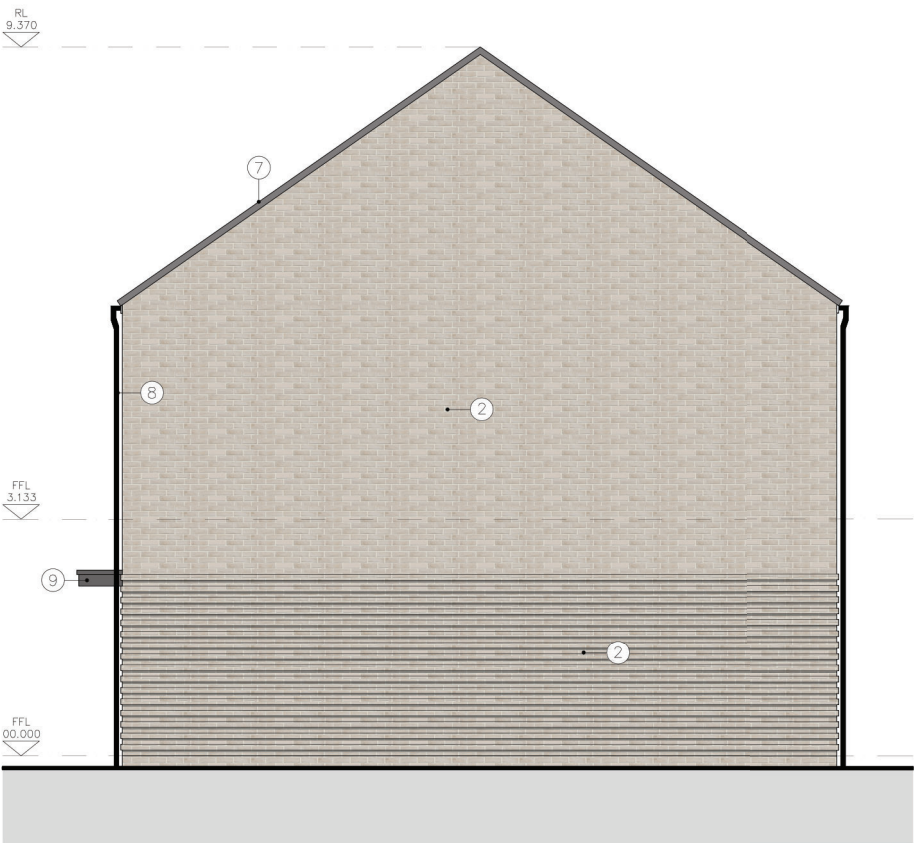

Right Side Elevation

MATERIALS LEGEND: TBC	
1	Facing Brickwork: Brick type/colour TBC via condition
2	Contrasting Facing Brickwork: Brick type/colour TBC via condition
3	Feature Protruding Brickwork: Brick type/colour TBC via condition
4	Roof Tiles: Weinberger 'Sandtolt' TLE in Grey or Similar
5	Composite Doors Colour: Anthracite Grey
6	uPVC Windows Colour: Anthracite Grey
7	uPVC Fascia boards / Soffits Colour: Grey/Black
8	uPVC Rainwater Pipes Colour: Black
9	External Porch Canopy Colour: Anthracite Grey
10	Size & Extent of PVs TBC

 

Plots 17-18, 26-27, 30-31 & 34-35 Proposed Elevations



13 Arm & Sword Lane
Old Hatfield - Herts - AL9 5EH
www.AshbyDesign.co.uk
01707 270 077

Project Hart Road, Thundersley			
Title Plots 17-18, 26-27, 30-31 & 34-35 Proposed Elevations - HTA			
Scale 1:100 @ A3	Date December '21	Drawn CP	Checked LS
Drawing No. 519/19/FUL/PL20.02			Revision -