


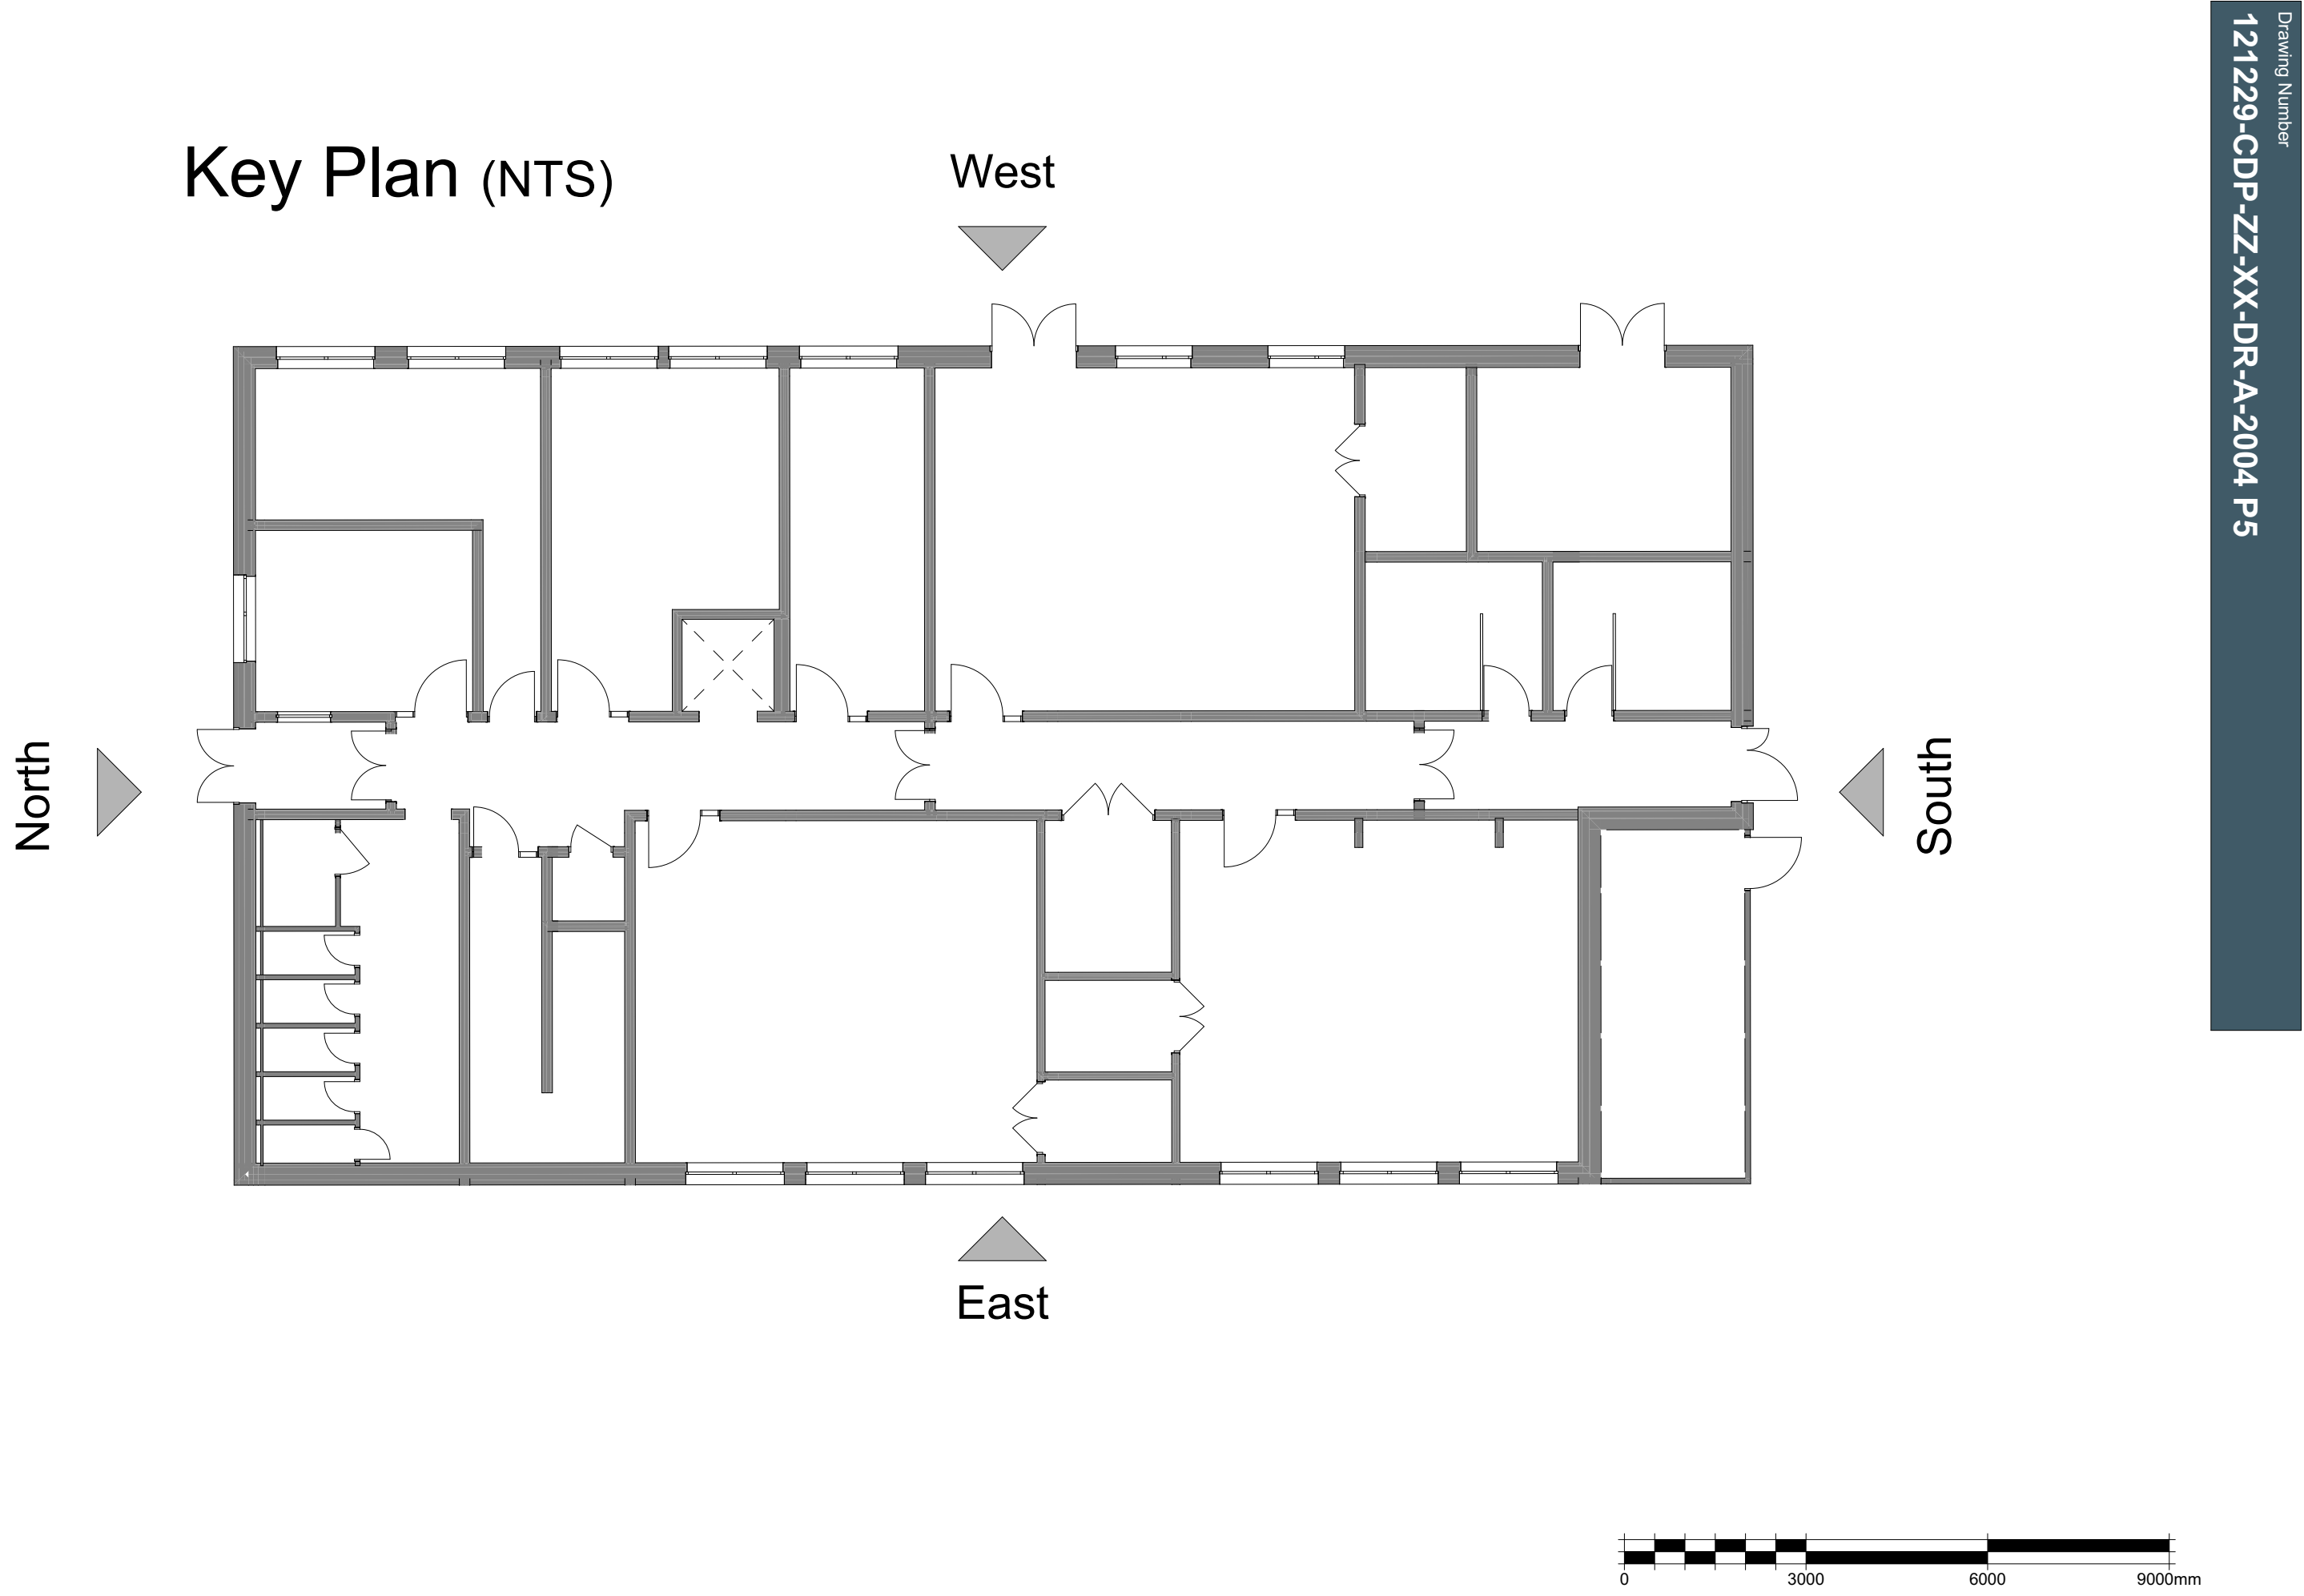

West Elevation



North Elevation



South Elevation




East Elevation

Key:

- 1. Multi Stock Brickwork - Colour to match existing main building
- 2. Cedar Click vertical cladding
- 3. Cedar Click horizontal cladding
- 4. Timber hit & miss cladding
- 5. Mechanical extract grille
- 6. Entrance Canopy
- 7. Vehicle Maintenance Canopy
- 8. Ramp
- 9. Steps
- 10. Timber ASHP Enclosure

<p>Disclaimer.</p> <p>This drawing is to be read in conjunction with all related drawings. Do not scale from this drawing. All dimensions must be checked and verified on site before commencing any work or producing shop drawings.</p> <p>This drawing is copyright and remains the property of Concertus Design and Property Consultants. When reproducing this drawing for any purpose, please ensure that Concertus is attributed clearly by either using the company logo, or as follows 'Image produced by Concertus Design &amp; Property Consultants Limited'.</p>				
REV	DATE	BY	DESCRIPTION	CHKD
P1	14/04/22	JS	First Issue	LH
P2	21/04/22	JS	Roof access removed, canopy amended.	LH
P3	04/05/22	LH	Roof access reinstated.	SR
P4	25/05/22	JS	Signage omitted.	LH
P5	26/05/22	JS	Planning Issue.	LH



2 Friars Bridge Road - Ipswich - Suffolk - IP1 1RR

Project

Benfleet - Cedar Hall SEND – Two Storey Block

Essex, SS7 3UQ

Drawing Title

Proposed Elevations

Lead Designer

Liz Harris

Project Number

121229

Scale

1:100

At A0 Size

Drawn

JS

Chkd

LH

Date

April 2022

Drawing Number

121229-CDP-ZZ-XX-DR-A-2004 P5

Project Code - Originator - Volume/System - Level/Location - Type - Role - Number