

HOUSE TYPE 2 BED (TYPE A - AFFORDABLE)
79 SQM / 850 SQFT

NDSS COMPLIANT

PLOTS:
82-85, 89-90, 143-144



FRONT ELEVATION
AS




FRONT ELEVATION
HANDED



FRONT ELEVATION
HANDED



FRONT ELEVATION
AS

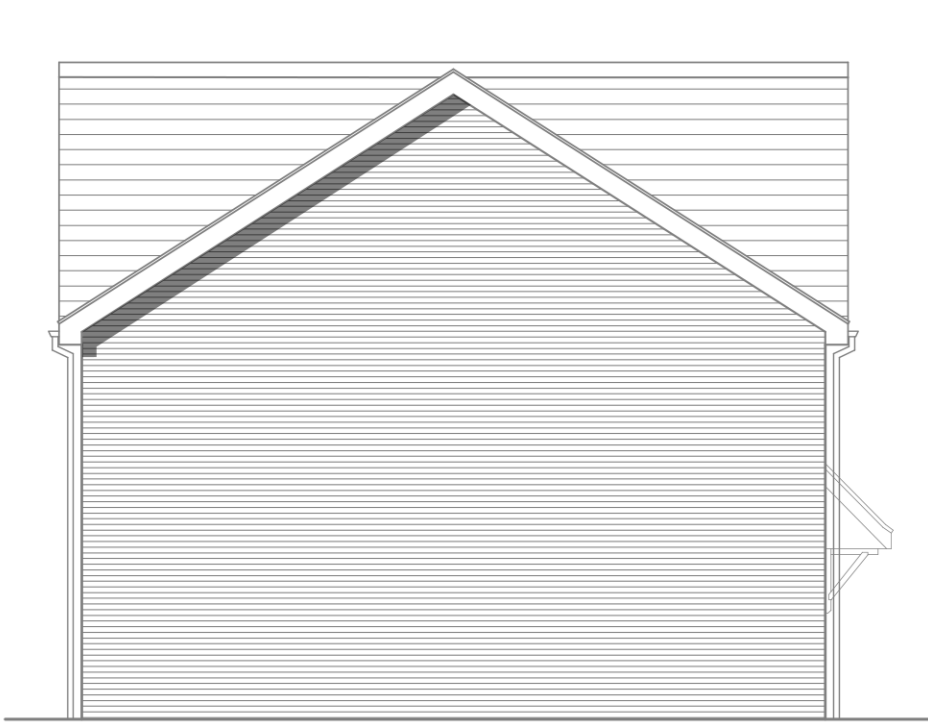


SIDE ELEVATION



REAR ELEVATION



SIDE ELEVATION

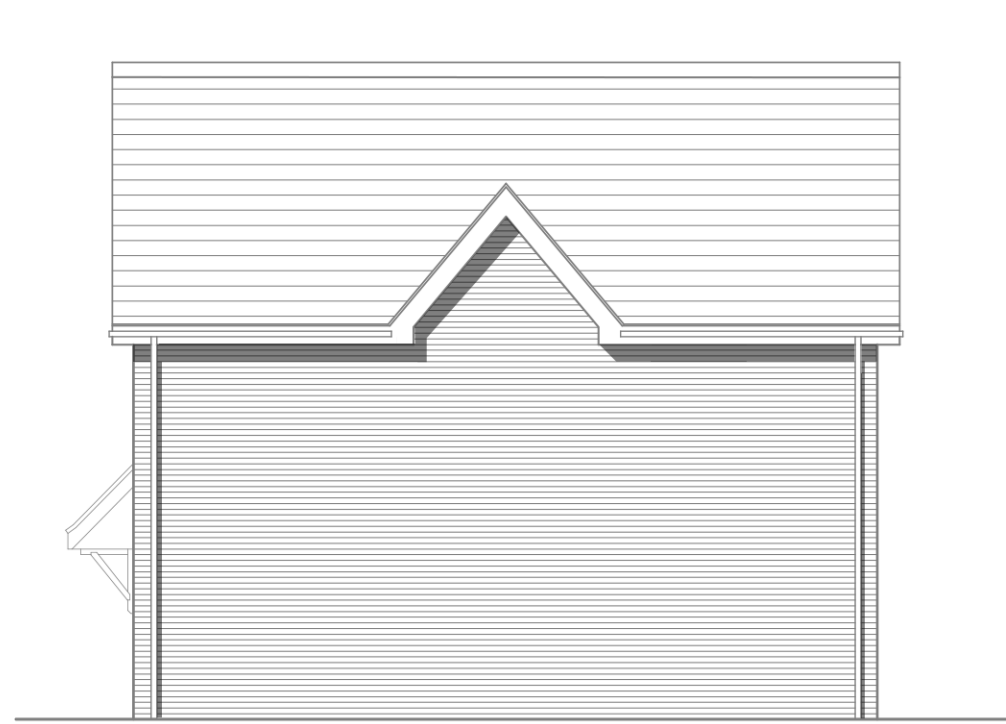

SIDE ELEVATION

1:100 0m 1m 3m 6m

AS PROPOSED ELEVATIONS



GROUND FLOOR PLAN



FIRST FLOOR PLAN

1:50 0m 0.5m 1.5m 3m

AS PROPOSED FLOOR PLANS



Stage 3

Brook Farm, Daws Heath // House Type 2 Bed (Type A)

Client Name Countryside Partnerships
Site Address Brook Farm,
Daws Heath Road

Drawn by CLP Checked by JRB
Scale 1:50 / 1:100 @ A1 Date 25.08.2023
Scene Ref. 1762 Rev no. PL01
Drawing no. DAWHTH-SCN-HT2B-ZZ-DR-A-ZZ_320-A3

PL01	Council Comments Revision	CLP	25.08.23
Rev	Description	Initials	Date



// SceneArchitects.co.uk // 01245 440 302