




APARTMENT BLOCK B - AFFORDABLE
1BED APARTMENT
50 SQM / 538SQFT
2BED APARTMENT
70 SQM / 753 SQFT
NDSS COMPLIANT
PLOTS:
8 -16

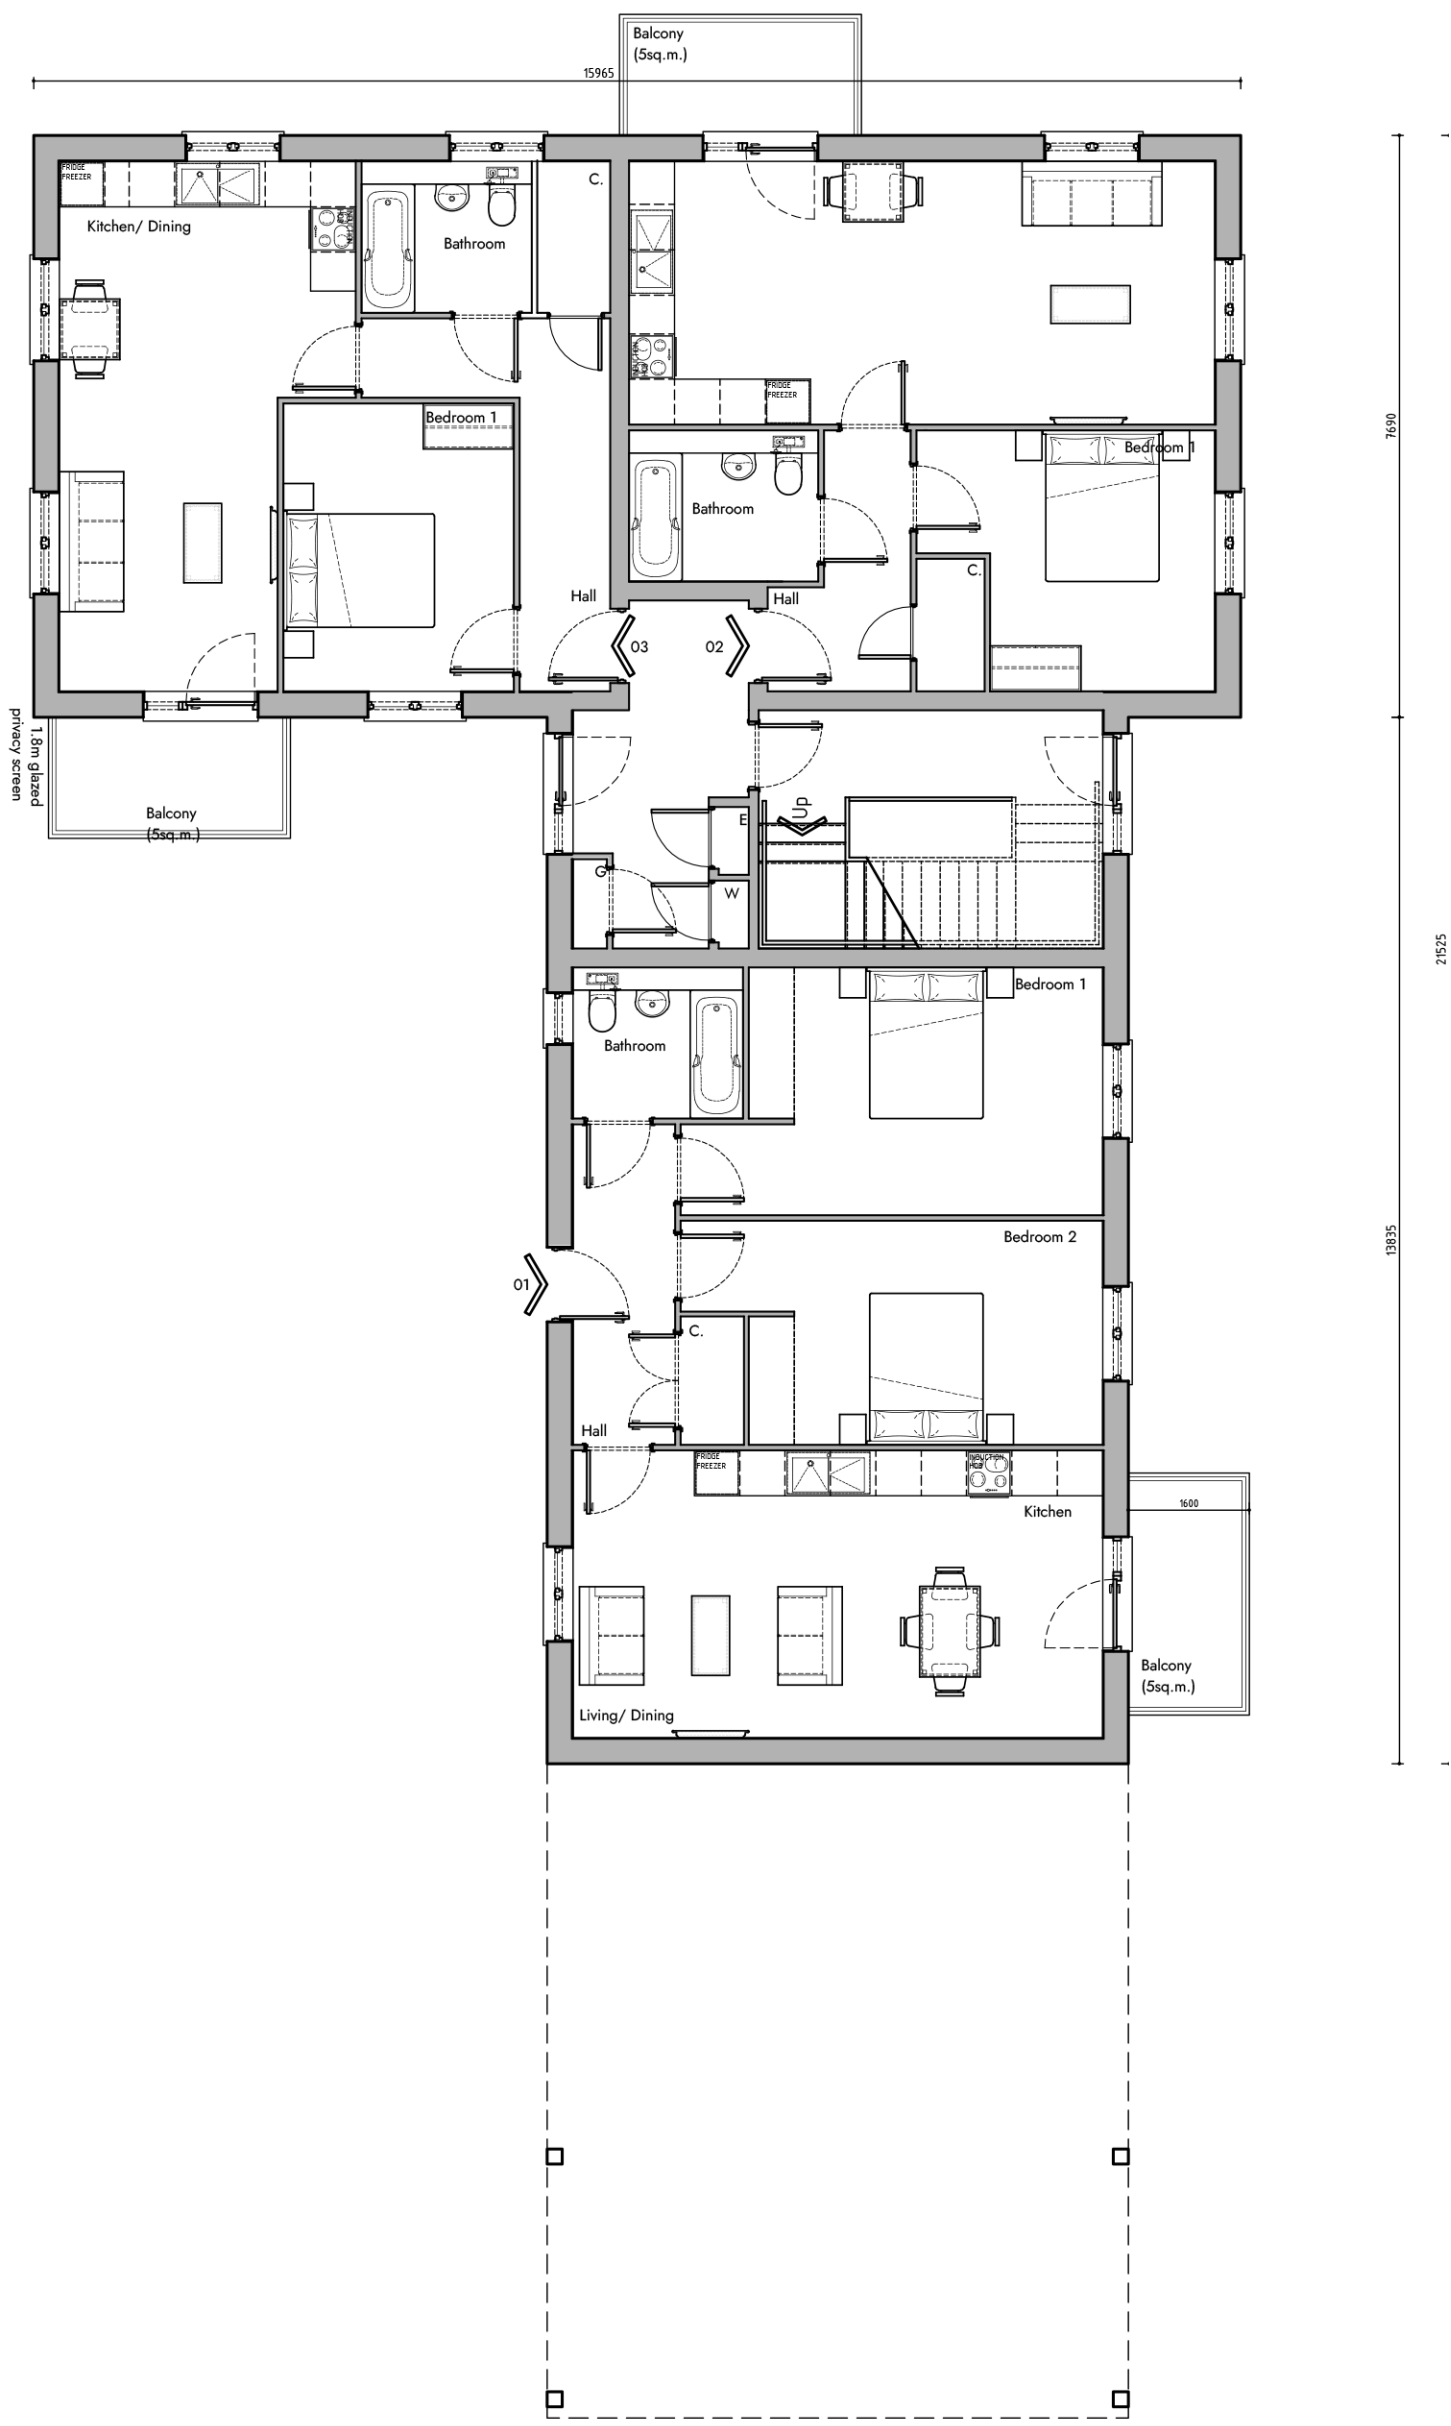


GROUND FLOOR PLAN

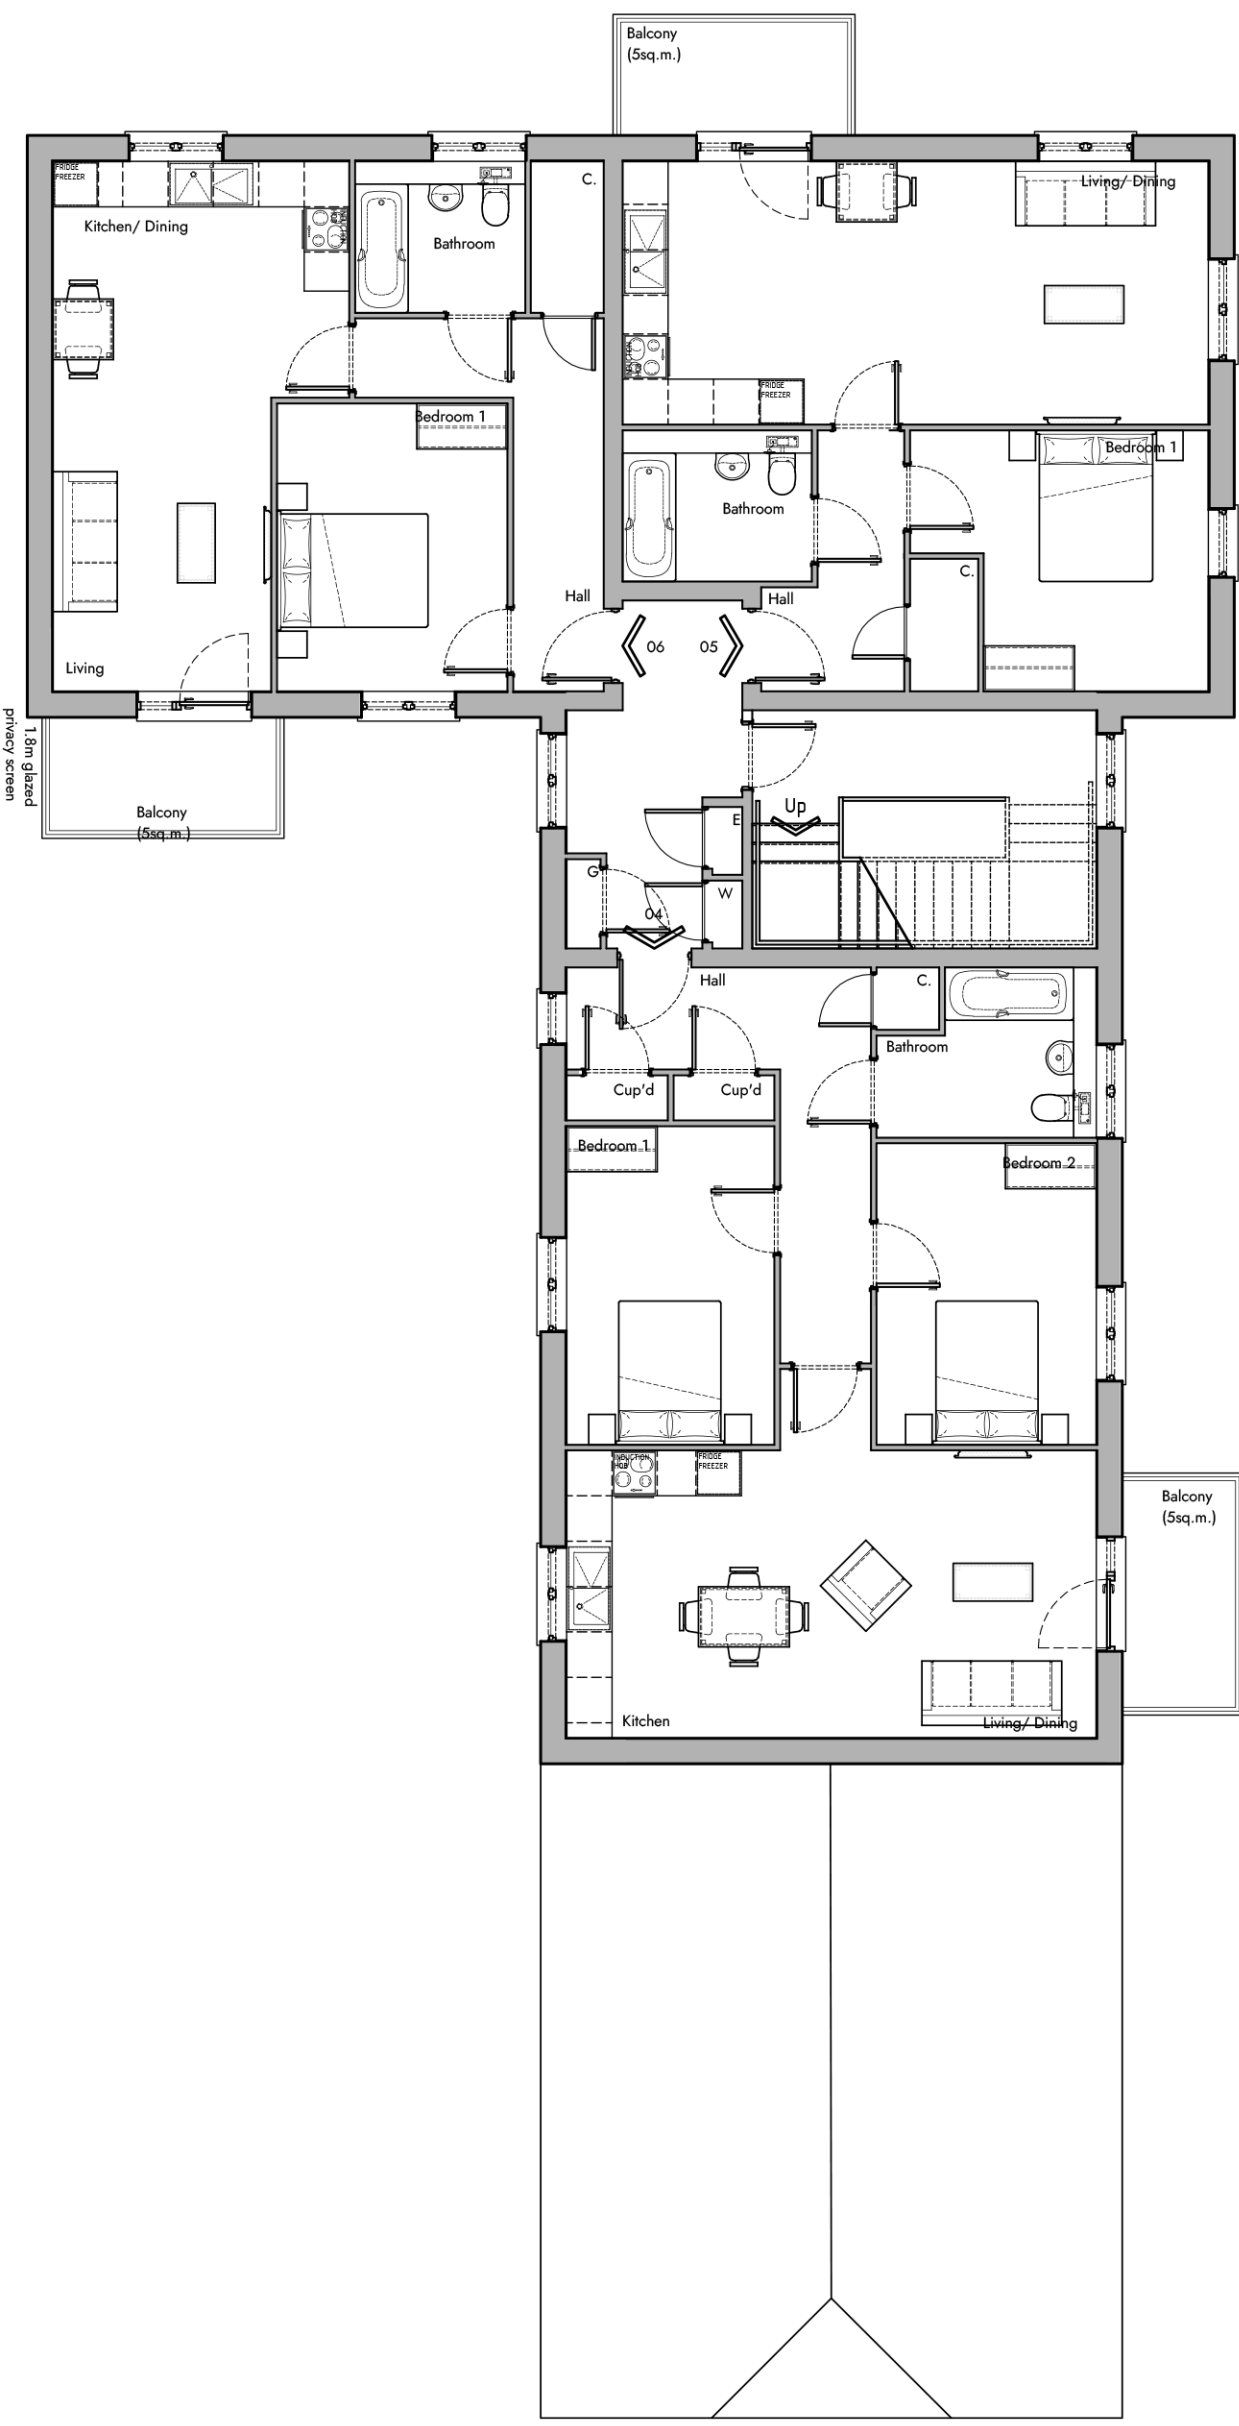

FIRST FLOOR PLAN

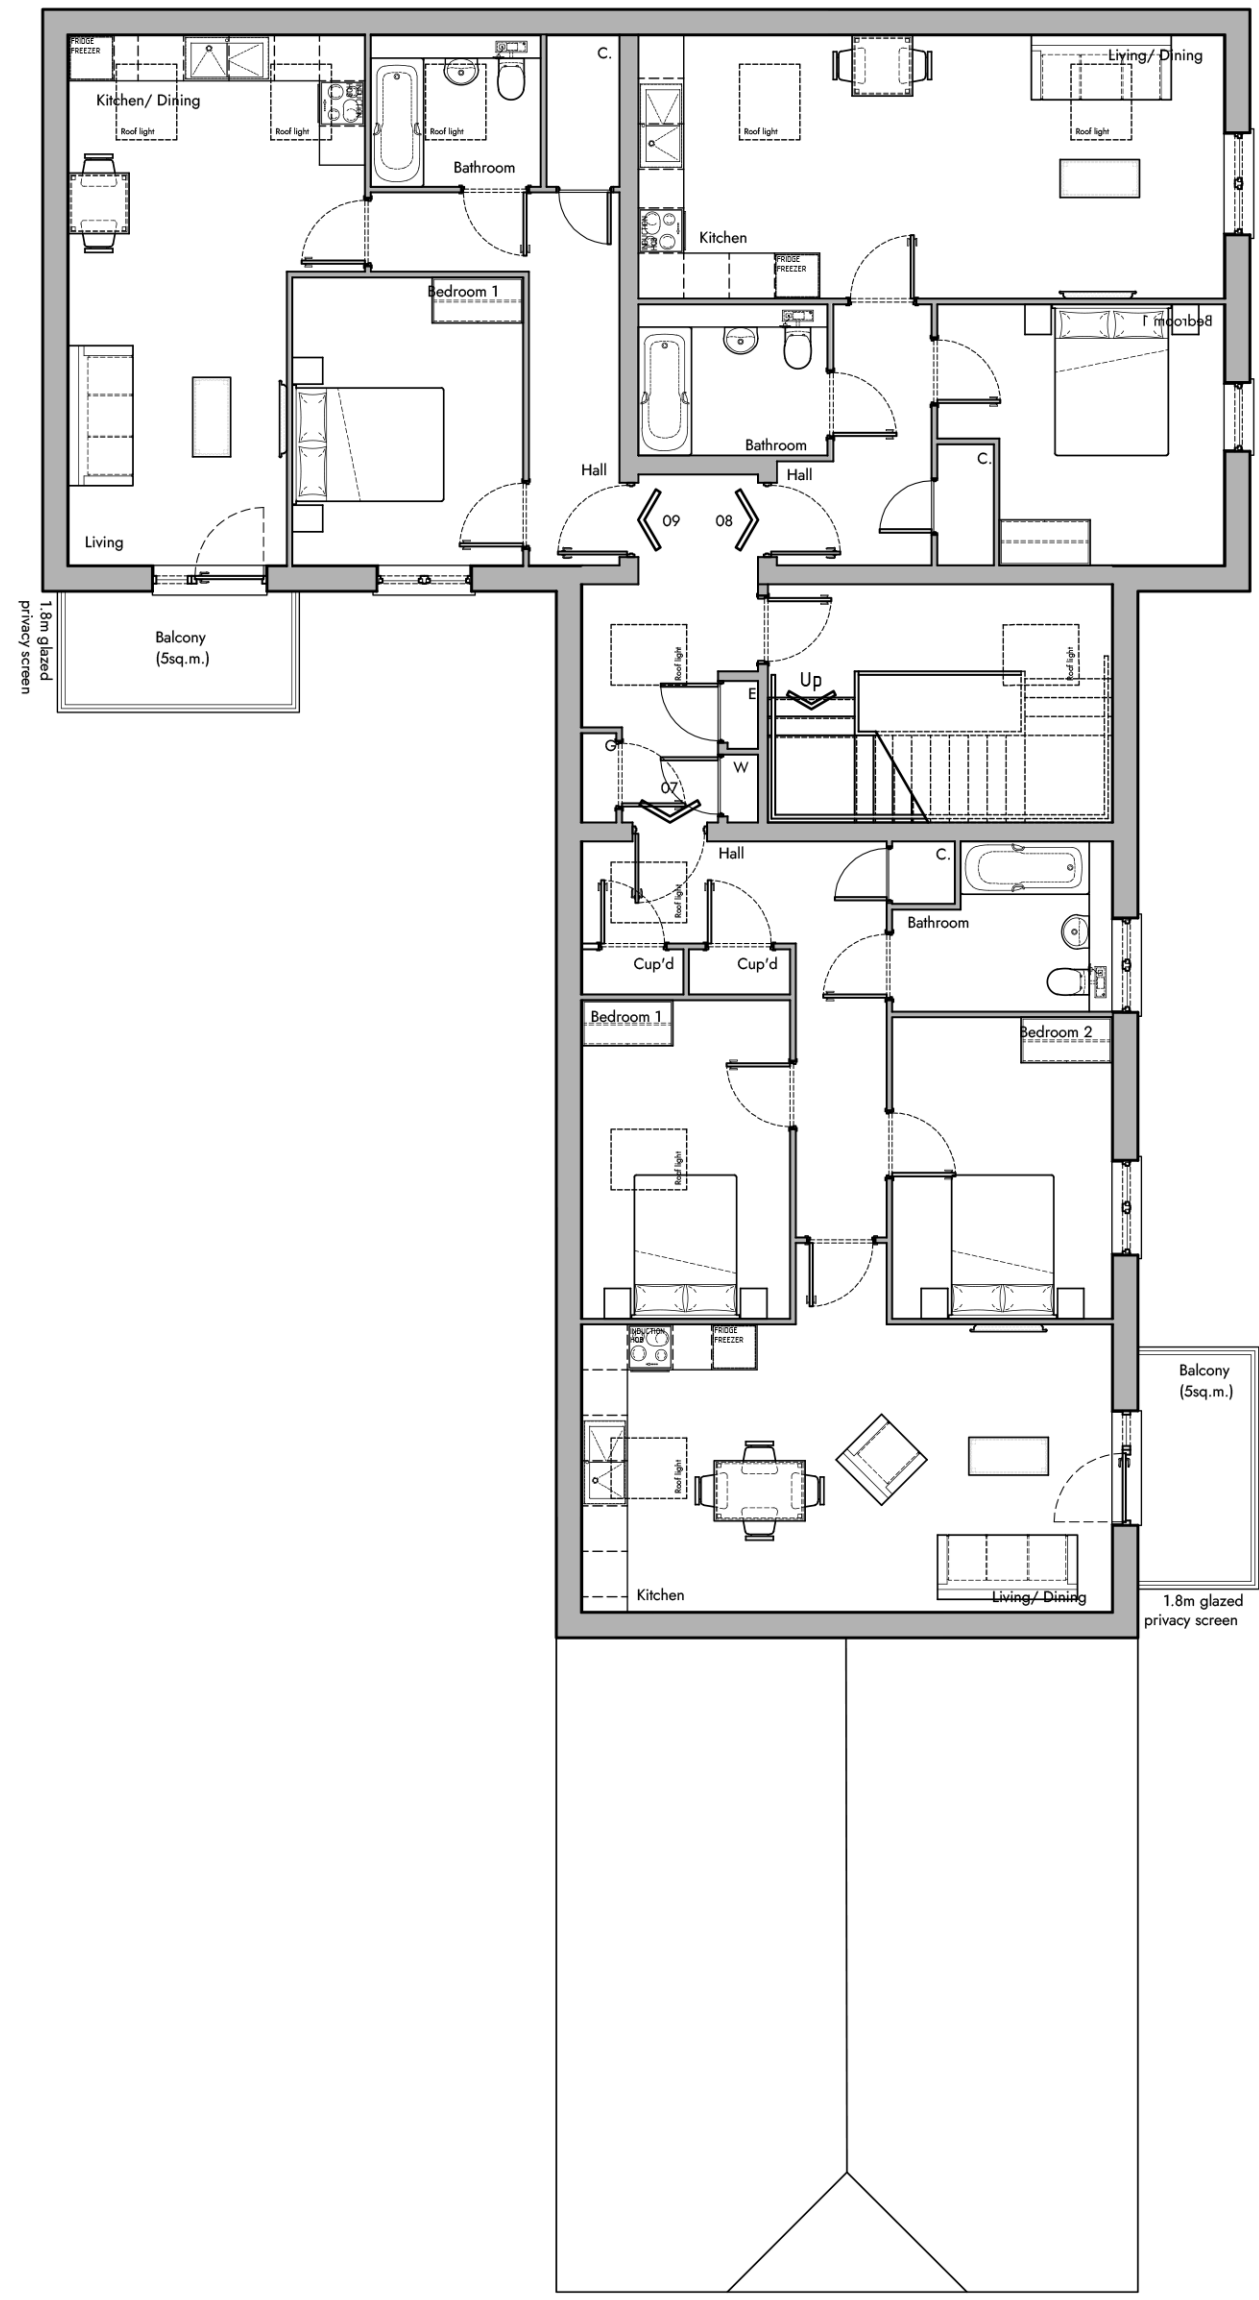

SECOND FLOOR PLAN

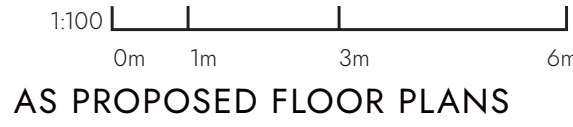

AS PROPOSED FLOOR PLANS

PL01	Council Comments Revision	CLP	25.08.23
Rev	Description	Initials	Date

Brook Farm, Daws Heath // Apartment Block B

Client Name	Countryside Partnerships	Drawn by	CLP	Checked by	JRB
Site Address	Brook Farm, Daws Heath Road	Scale	1:50 / 1:100 @ A1	Date	25.08.2023
		Scene Ref.	1762	Rev no.	PL01
		Drawing no.	DAWHTH-SCN-ABB-ZZ-DR-A-10_328-A3		

