

HOUSE TYPE 2 BED BUNGALOW - AFFORDABLE			
76.6 SQM / 825 SQFT			
NDSS COMPLIANT			
PLOTS:			
55, 123, 125-126			



FRONT ELEVATION



SIDE ELEVATION




REAR ELEVATION



SIDE ELEVATION



AS PROPOSED ELEVATIONS

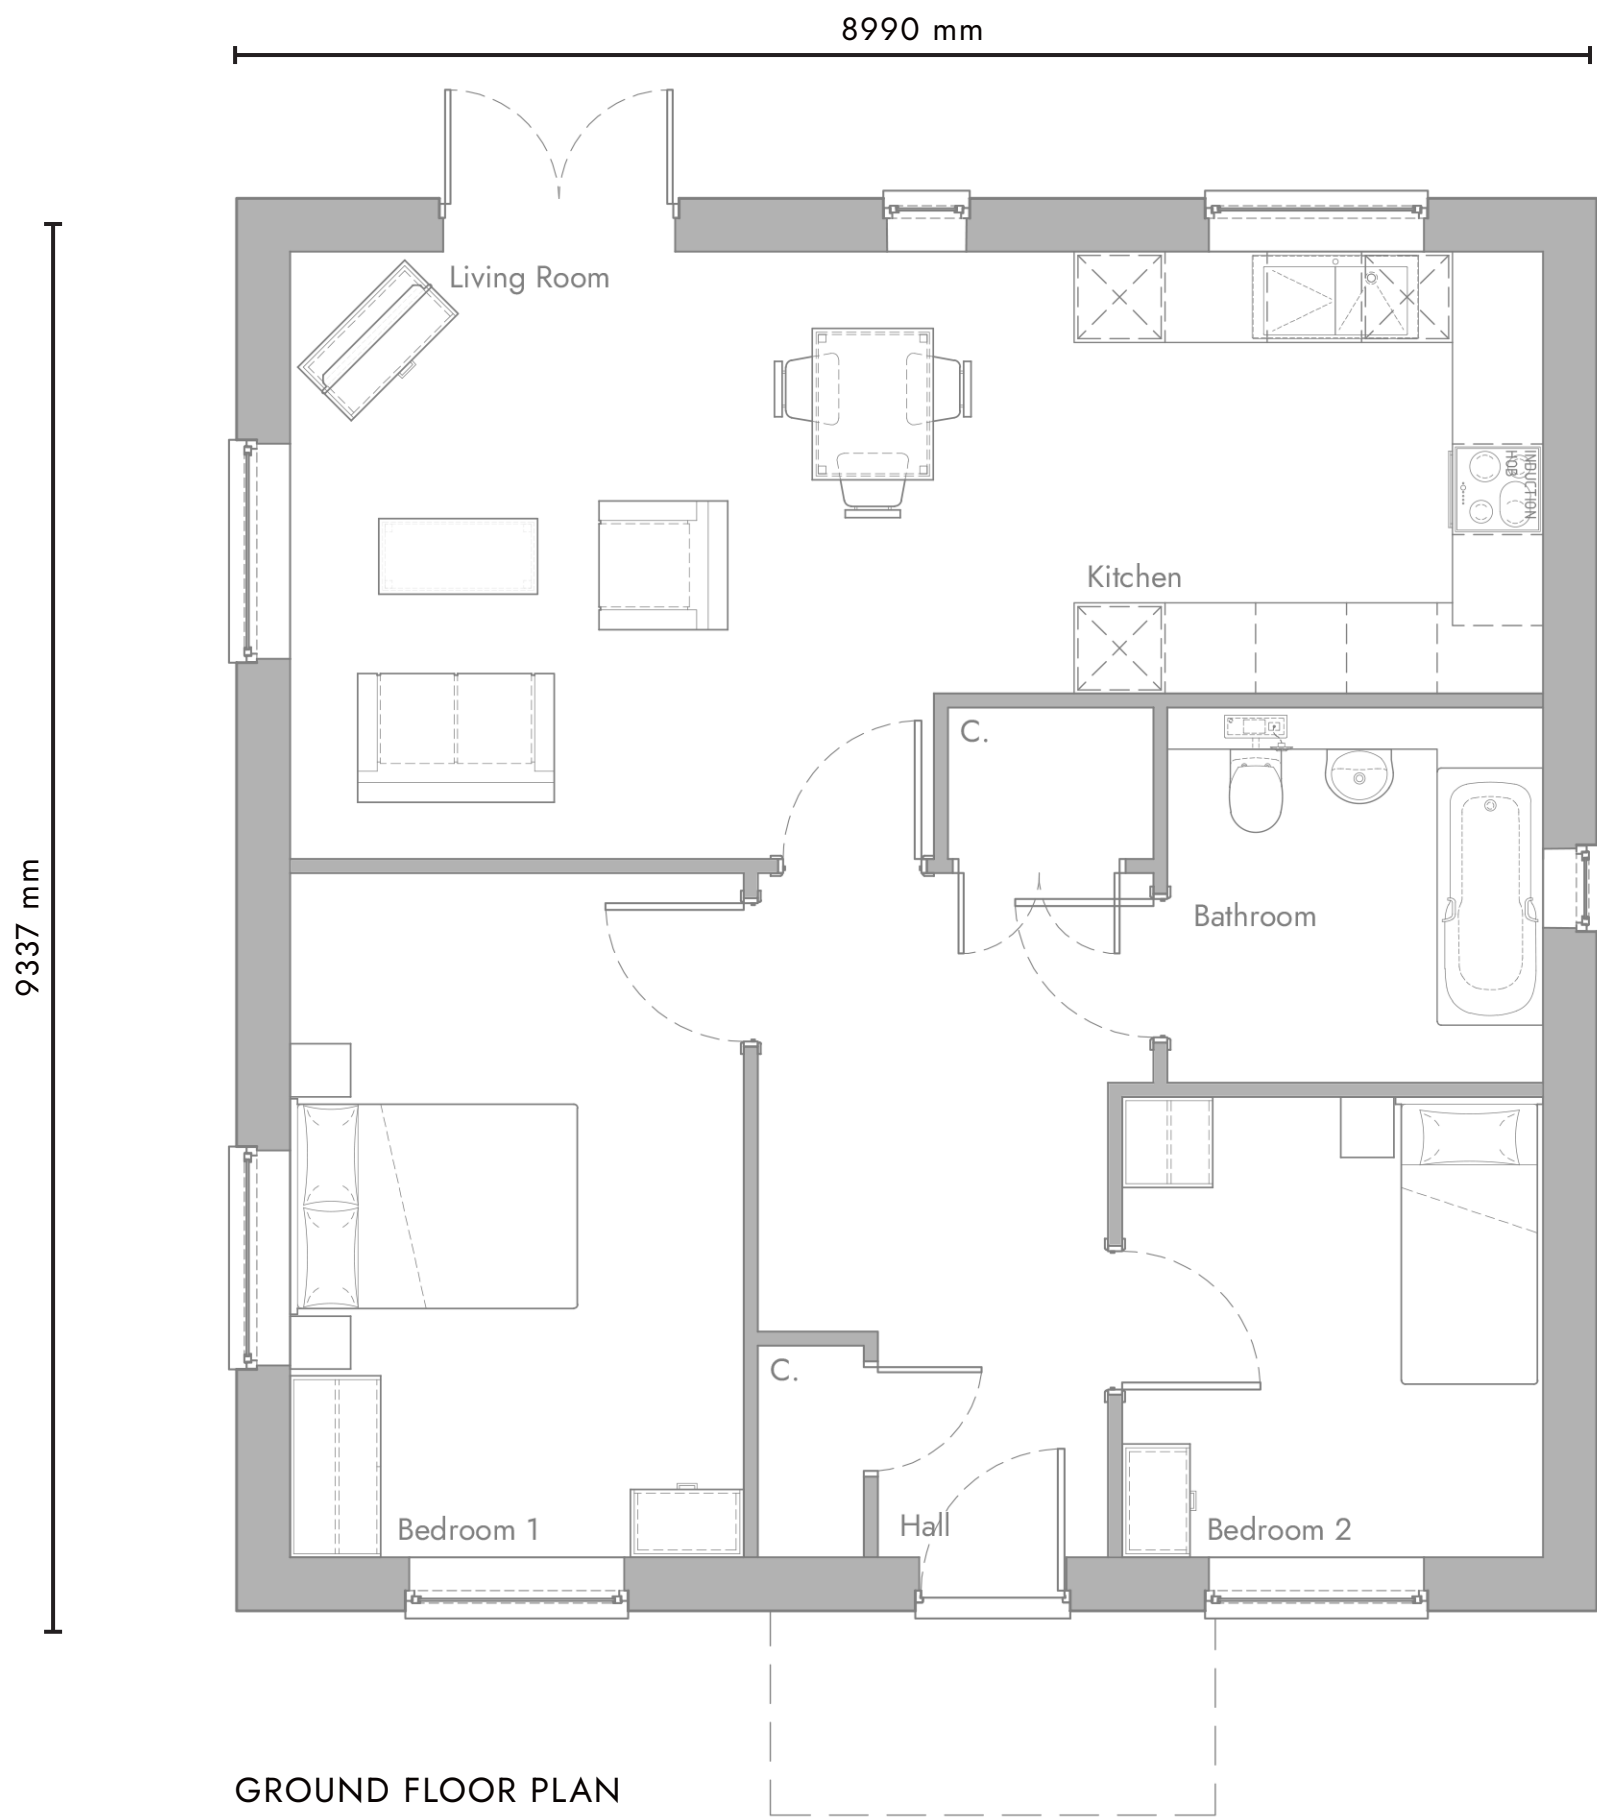

GROUND FLOOR PLAN



AS PROPOSED FLOOR PLANS

PL01	Council Comments Revision	CLP	25.08.23
Rev	Description	Initials	Date

Brook Farm, Daws Heath // 2 Bed Bungalow

Client Name Countryside Partnerships
Site Address Brook Farm,
Daws Heath Road

Drawn by CLP **Checked by** JRB
Scale 1:50 / 1:100 @ A1 **Date** 25.08.2023
Scene Ref. 1762 **Rev no.** PL01
Drawing no. DAWHTH-SCN-BT2B-ZZ-DR-A-ZZ_330-A3

