

HOUSE TYPE 305 (TYPE B - PRIVATE)
100.7 SQM / 1084 SQFT

NDSS COMPLIANT

PLOTS:
7, 37, 77, 95, 101, 113, 114, 127, 139, 151.



FRONT ELEVATION


FRONT ELEVATION




SIDE ELEVATION

REAR ELEVATION


SIDE ELEVATION

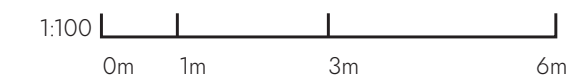

AS PROPOSED ELEVATIONS

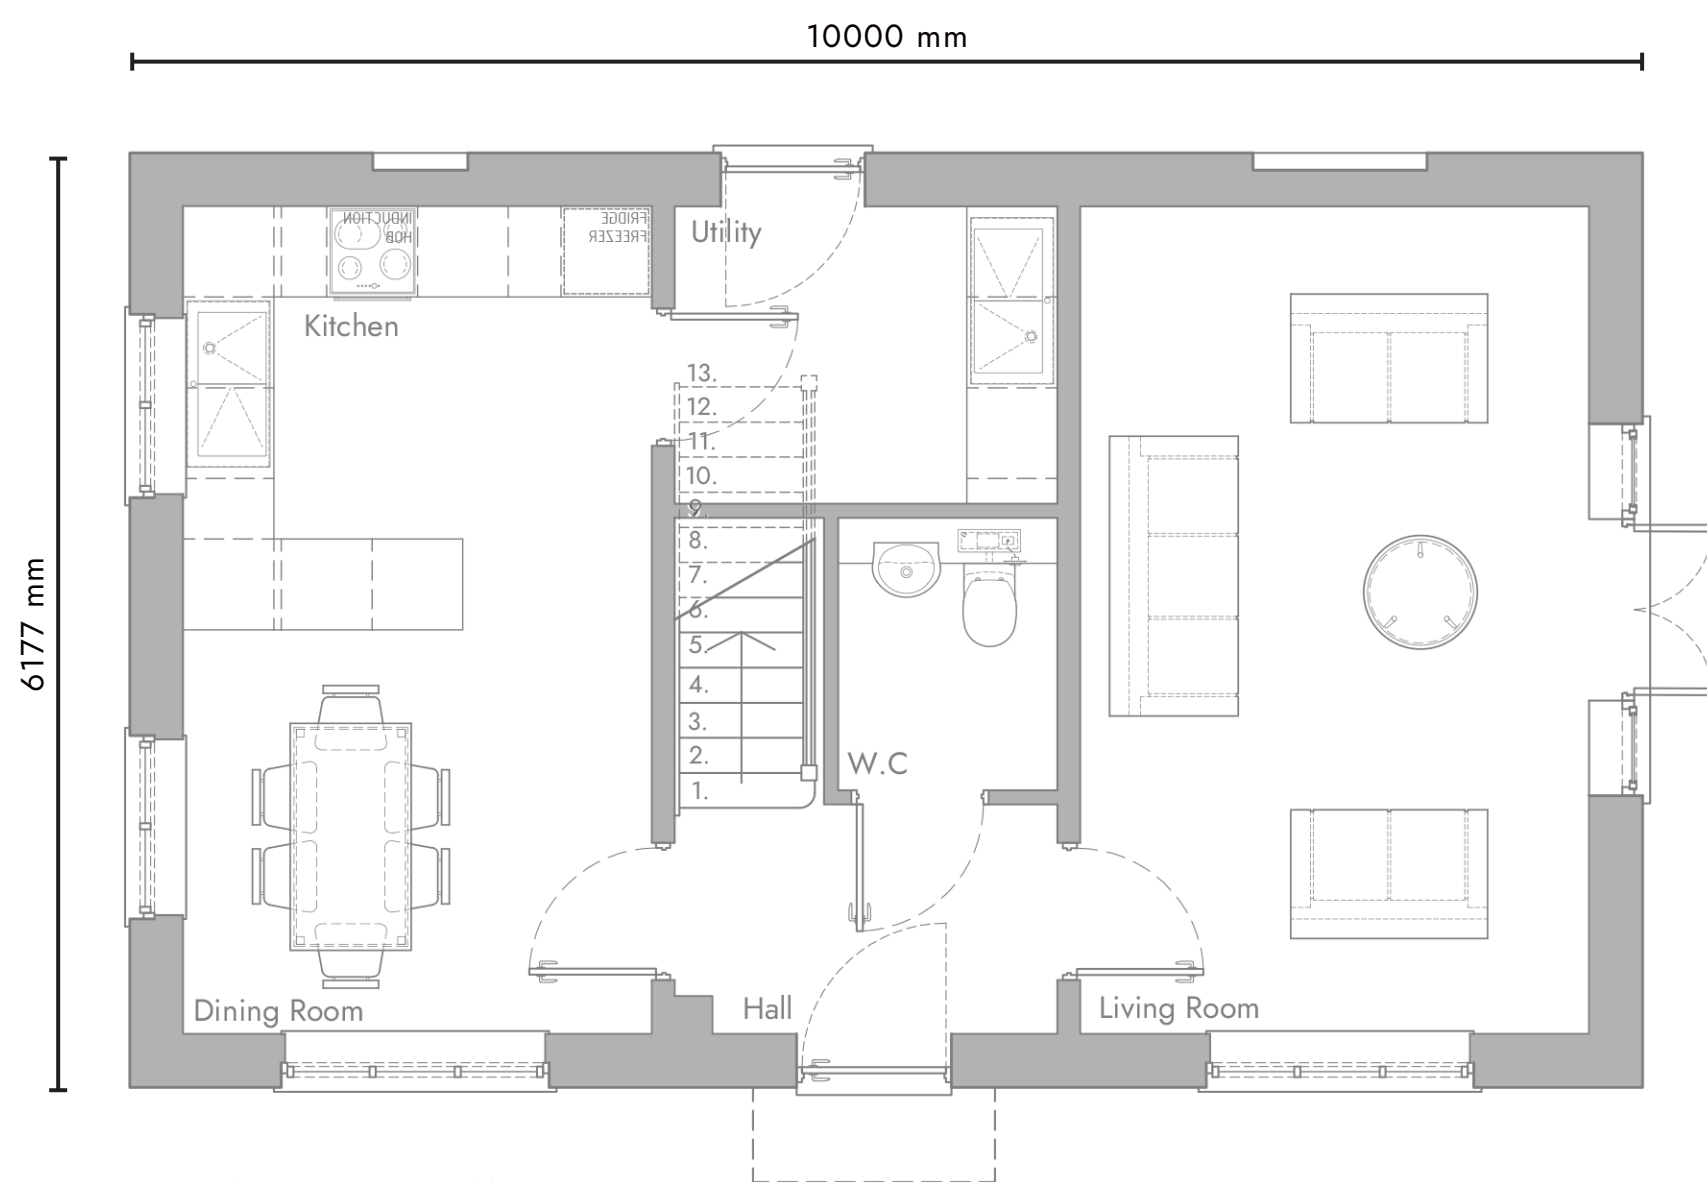

GROUND FLOOR PLAN

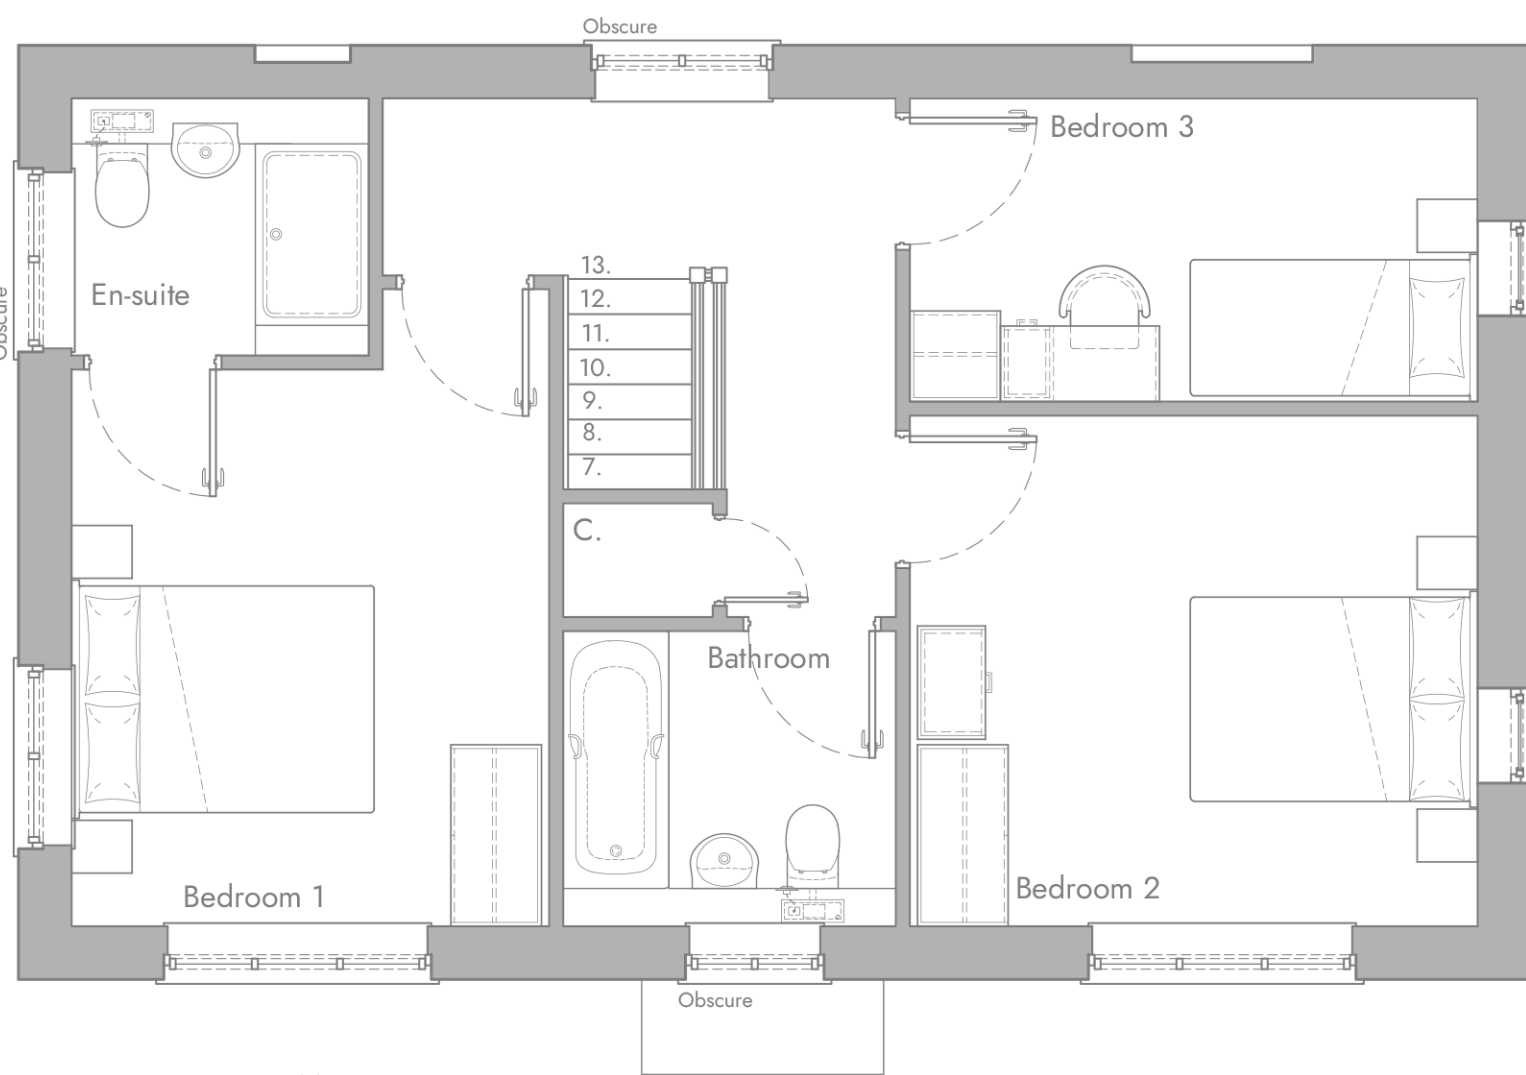

FIRST FLOOR PLAN



AS PROPOSED FLOOR PLANS

Brook Farm, Daws Heath // House Type 305 (Type B)

Client Name Countryside Partnerships
Site Address Brook Farm,
Daws Heath Road

Drawn by CLP **Checked by** JRB
Scale 1:50 / 1:100 @ A1 **Date** 07.09.2023
Scene Ref. 1762 **Rev no.** PL02
Drawing no. DAWHTH-SCN-HT305-ZZ-DR-A-ZZ_335-A3

| PL02 | Revised ENS Layout | CLP | 07.09.23 |
|------|---------------------------|----------|----------|
| PL01 | Council Comments Revision | CLP | 25.08.23 |
| Rev | Description | Initials | Date |

