


HOUSE TYPE 1184.  
109.9 SQM / 1184 SQFT


NDSS COMPLIANT  
PLOTS:  
66,67,96,97,99,100,106,107,128,129,  
133,134.




1:100  
0m 1m 3m 6m  
AS PROPOSED ELEVATIONS

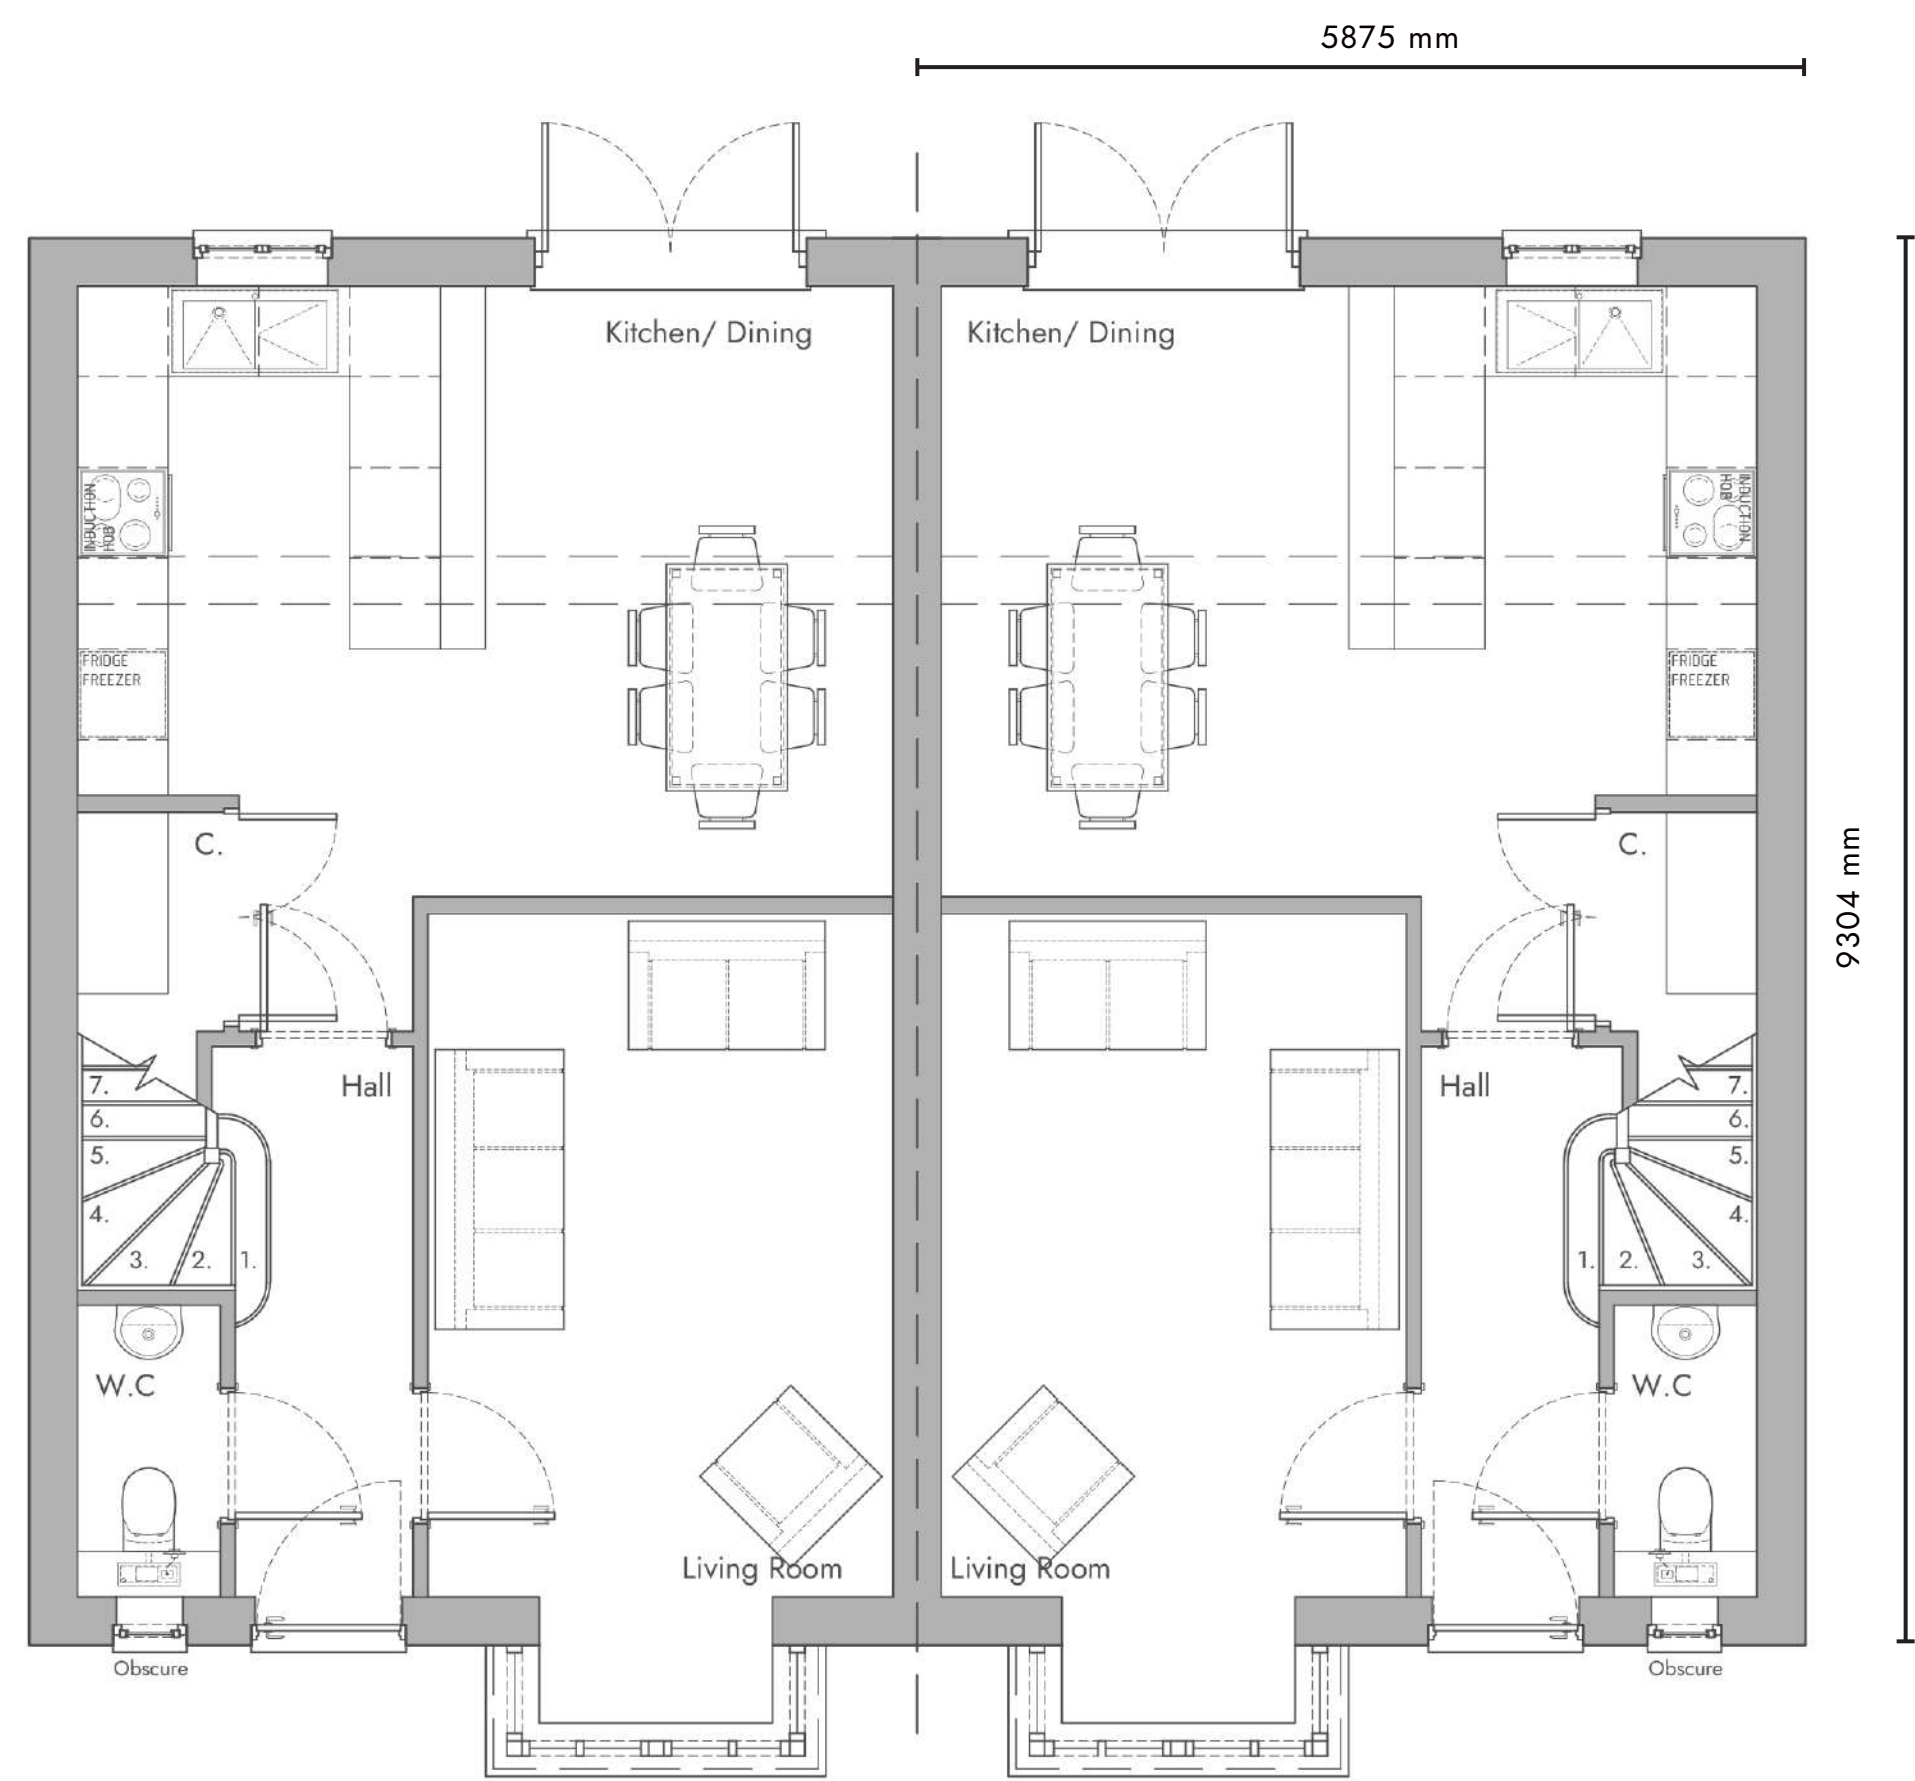

GROUND FLOOR PLAN

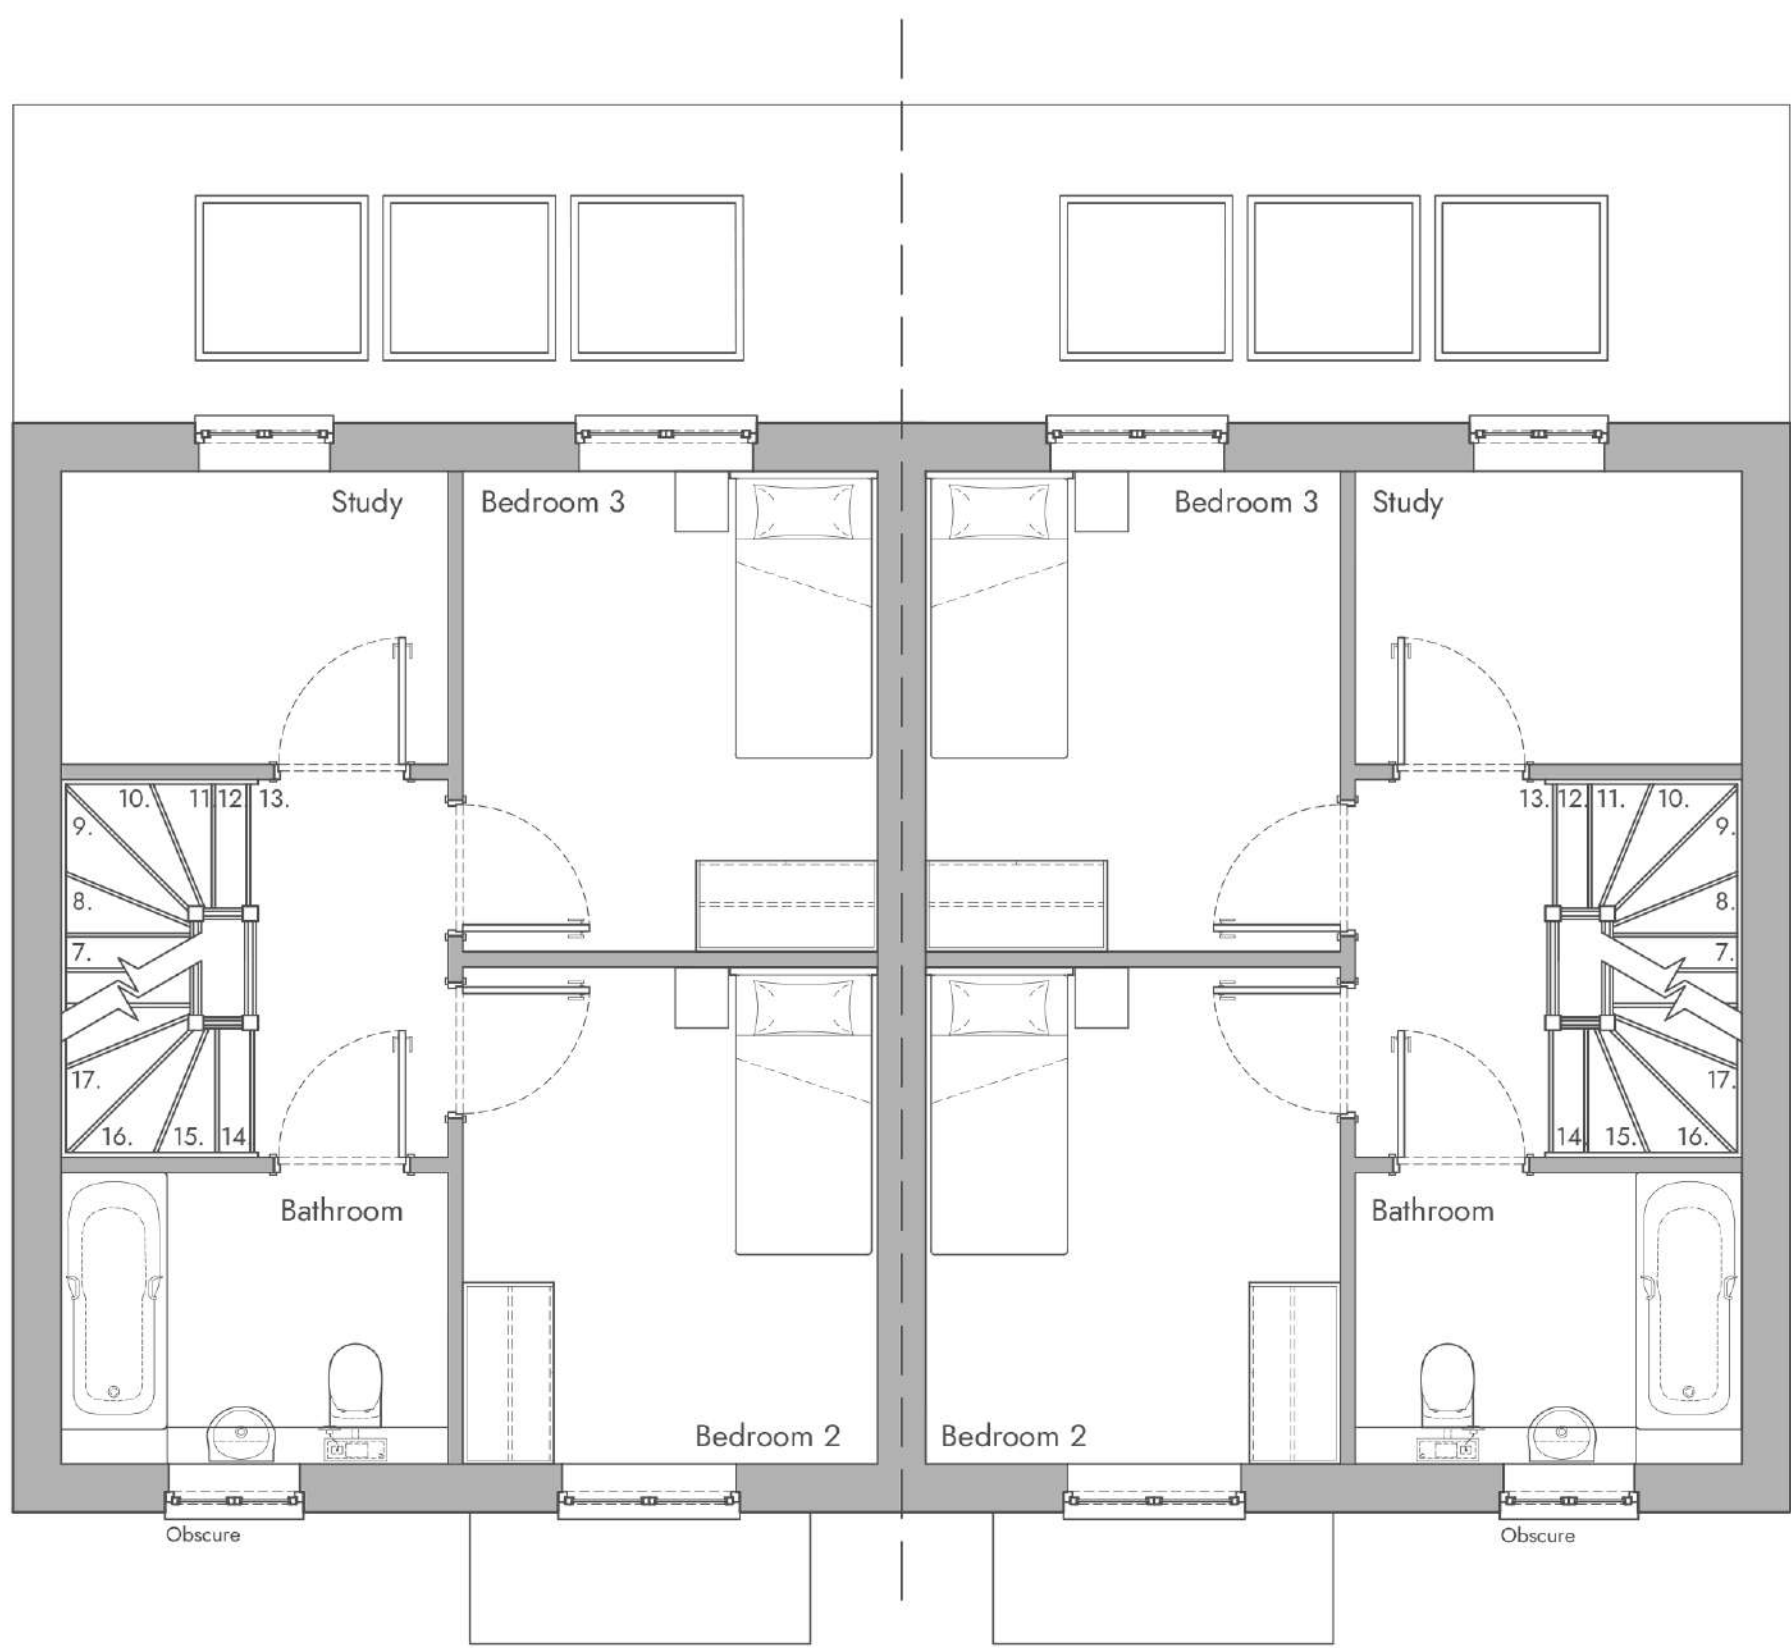

FIRST FLOOR PLAN

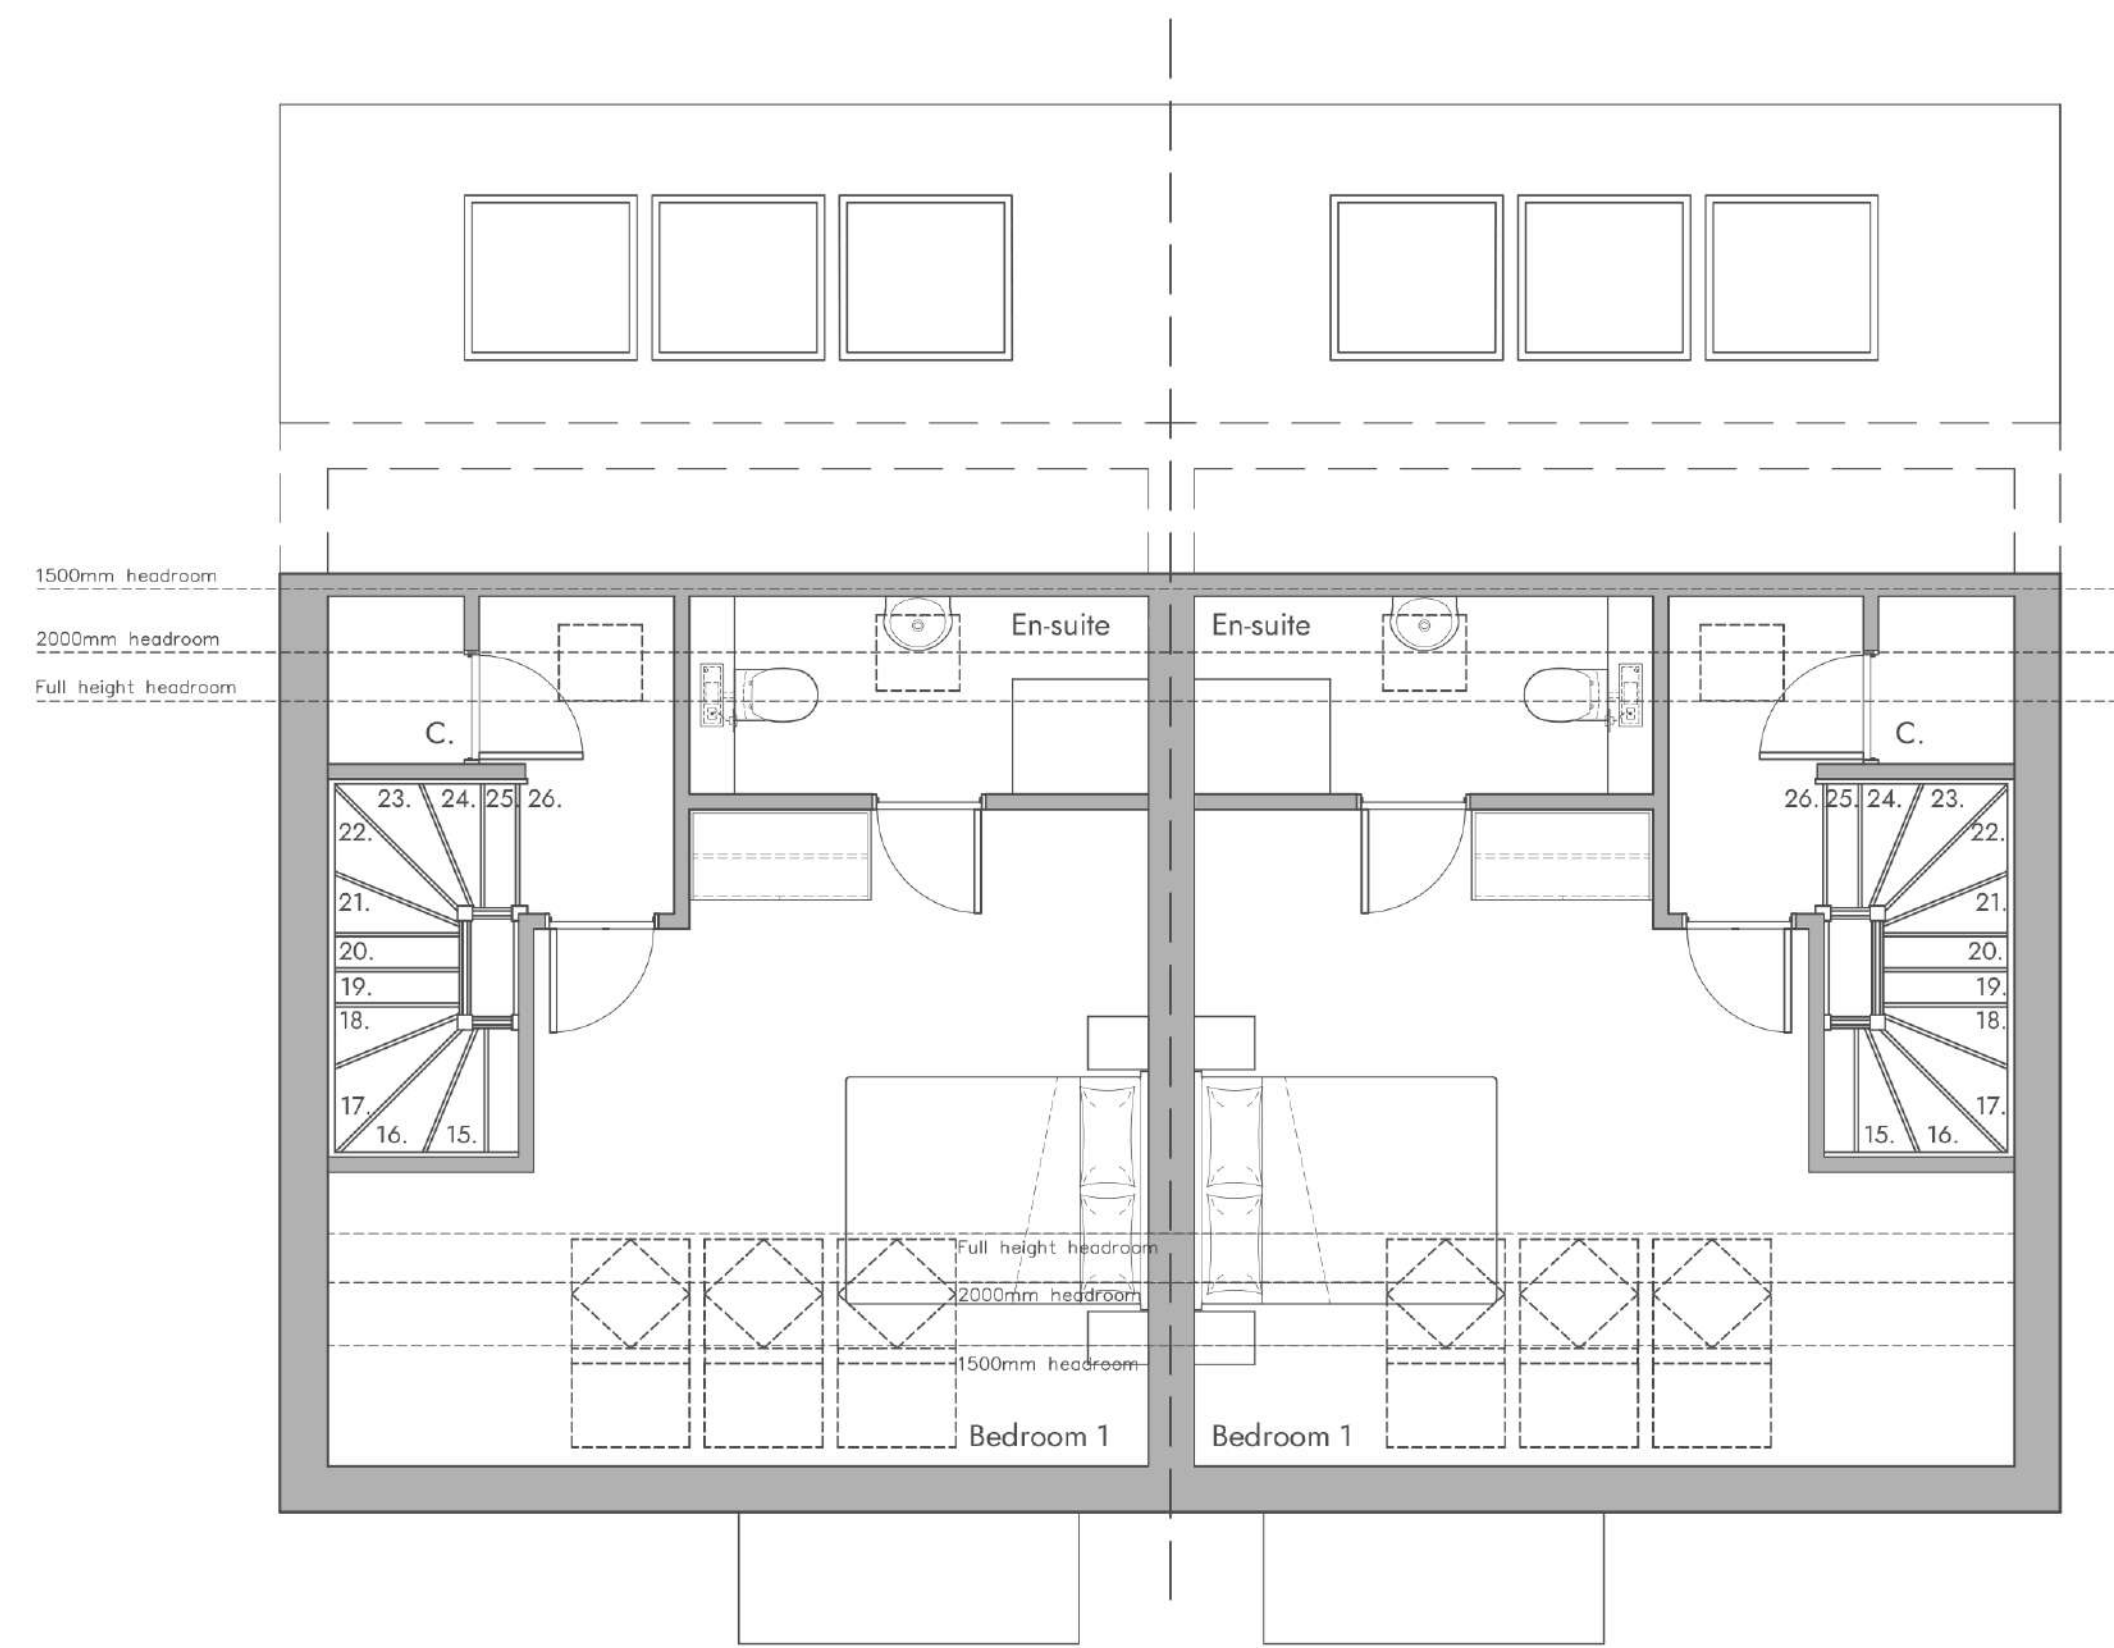

SECOND FLOOR PLAN

1:50  
0m 0.5m 1.5m 3m  
AS PROPOSED FLOOR PLANS

Plot	Client Comments Revision	CLP	25.08.23
Rev	Description	Initials	Date

Brook Farm, Daws Heath // House Type 1184

Client Name: Countryside Partnerships  
Site Address: Brook Farm, Daws Heath Road  
Drawn by: CLP  
Scale: 1:50 / 1:100 @ A1  
Scene Ref.: 1762  
Drawing no.: DAWHTH.SCNHT1184-ZZ-DR-A-ZZ\_336-A3  
Checked by: JRB  
Date: 25.08.2023  
Rev no.: PLO1

