


HOUSE TYPE 412.
145.76 SQM / 1569 SQFT

NDSS COMPLIANT


PLOTS:
4, 24, 25, 28, 65, 105, 145, 157, 162,
163, 166, 172.



1:100
0m 1m 2m 3m 6m
AS PROPOSED ELEVATIONS

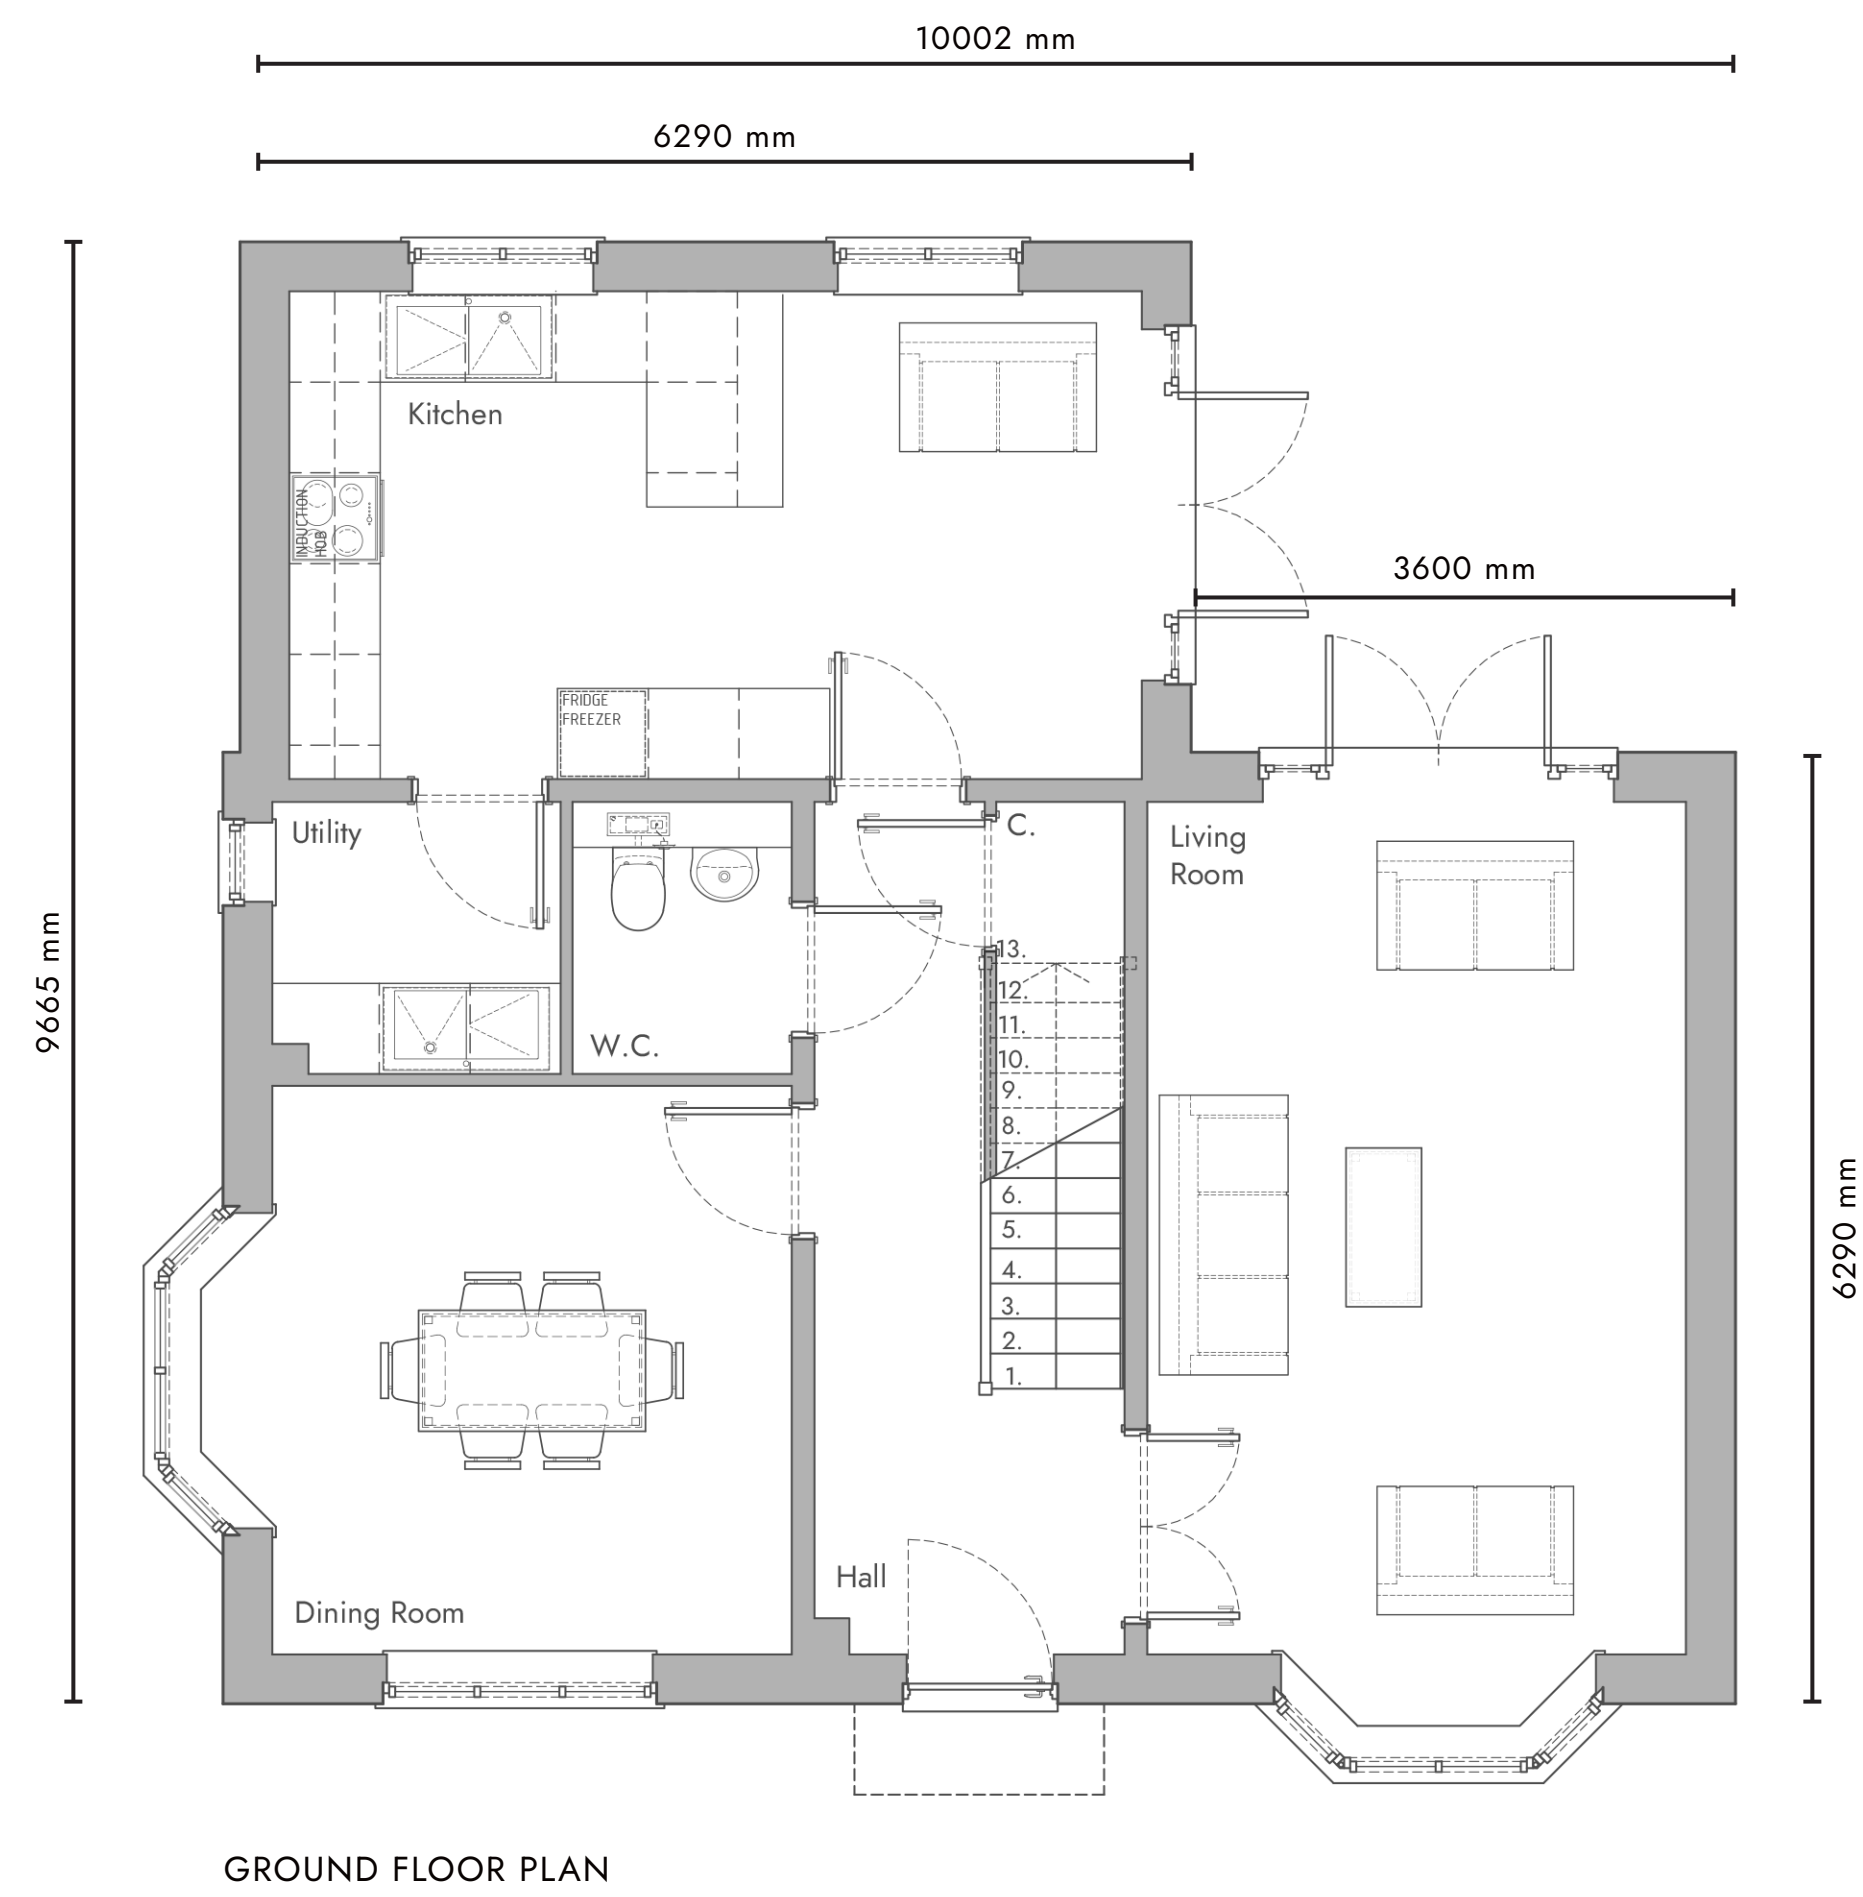

1:50
0m 0.5m 1.5m 3m
AS PROPOSED FLOOR PLANS

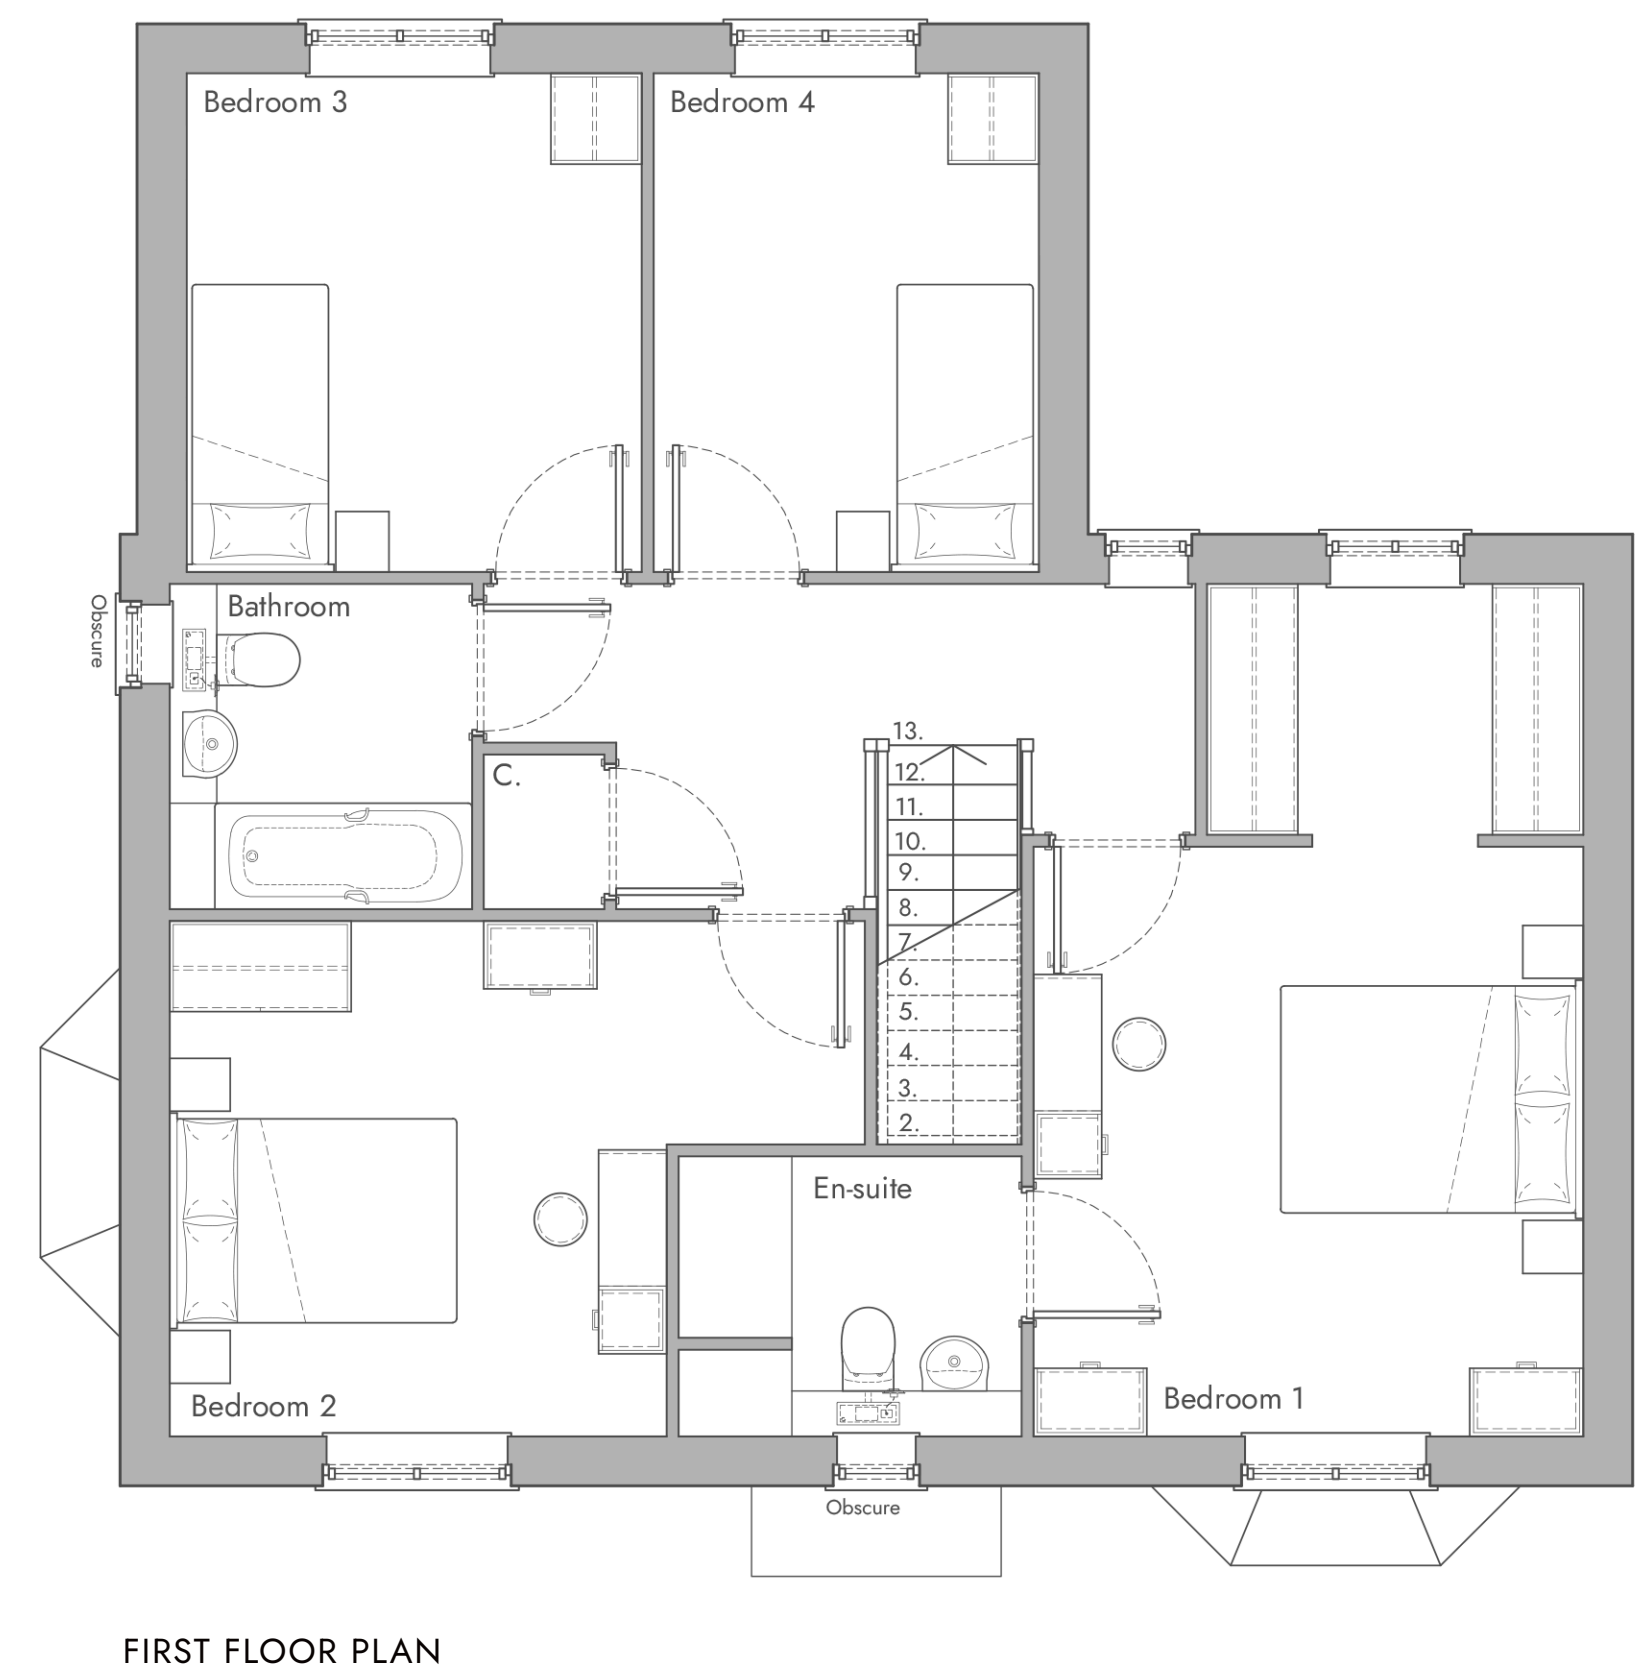

PJ01	Client Comments Revision	CLP	25.08.23
Rev	Description	Initials	Date

Brook Farm, Daws Heath // House Type 412

Client Name
Site Address
Countryside Partnerships
Brook Farm,
Daws Heath Road

Drawn by
Scale 1:50 / 1:100 @ A1
Scene Ref. 1762
Drawing no. DAWHTHSCN-HT412-ZZ-DR-A-ZZ_343A3

Checked by
Date 25.08.2023
Rev no. PL01

JRB

