




1:100
0m 1m 2m 3m 4m 5m 6m


AS PROPOSED ELEVATIONS

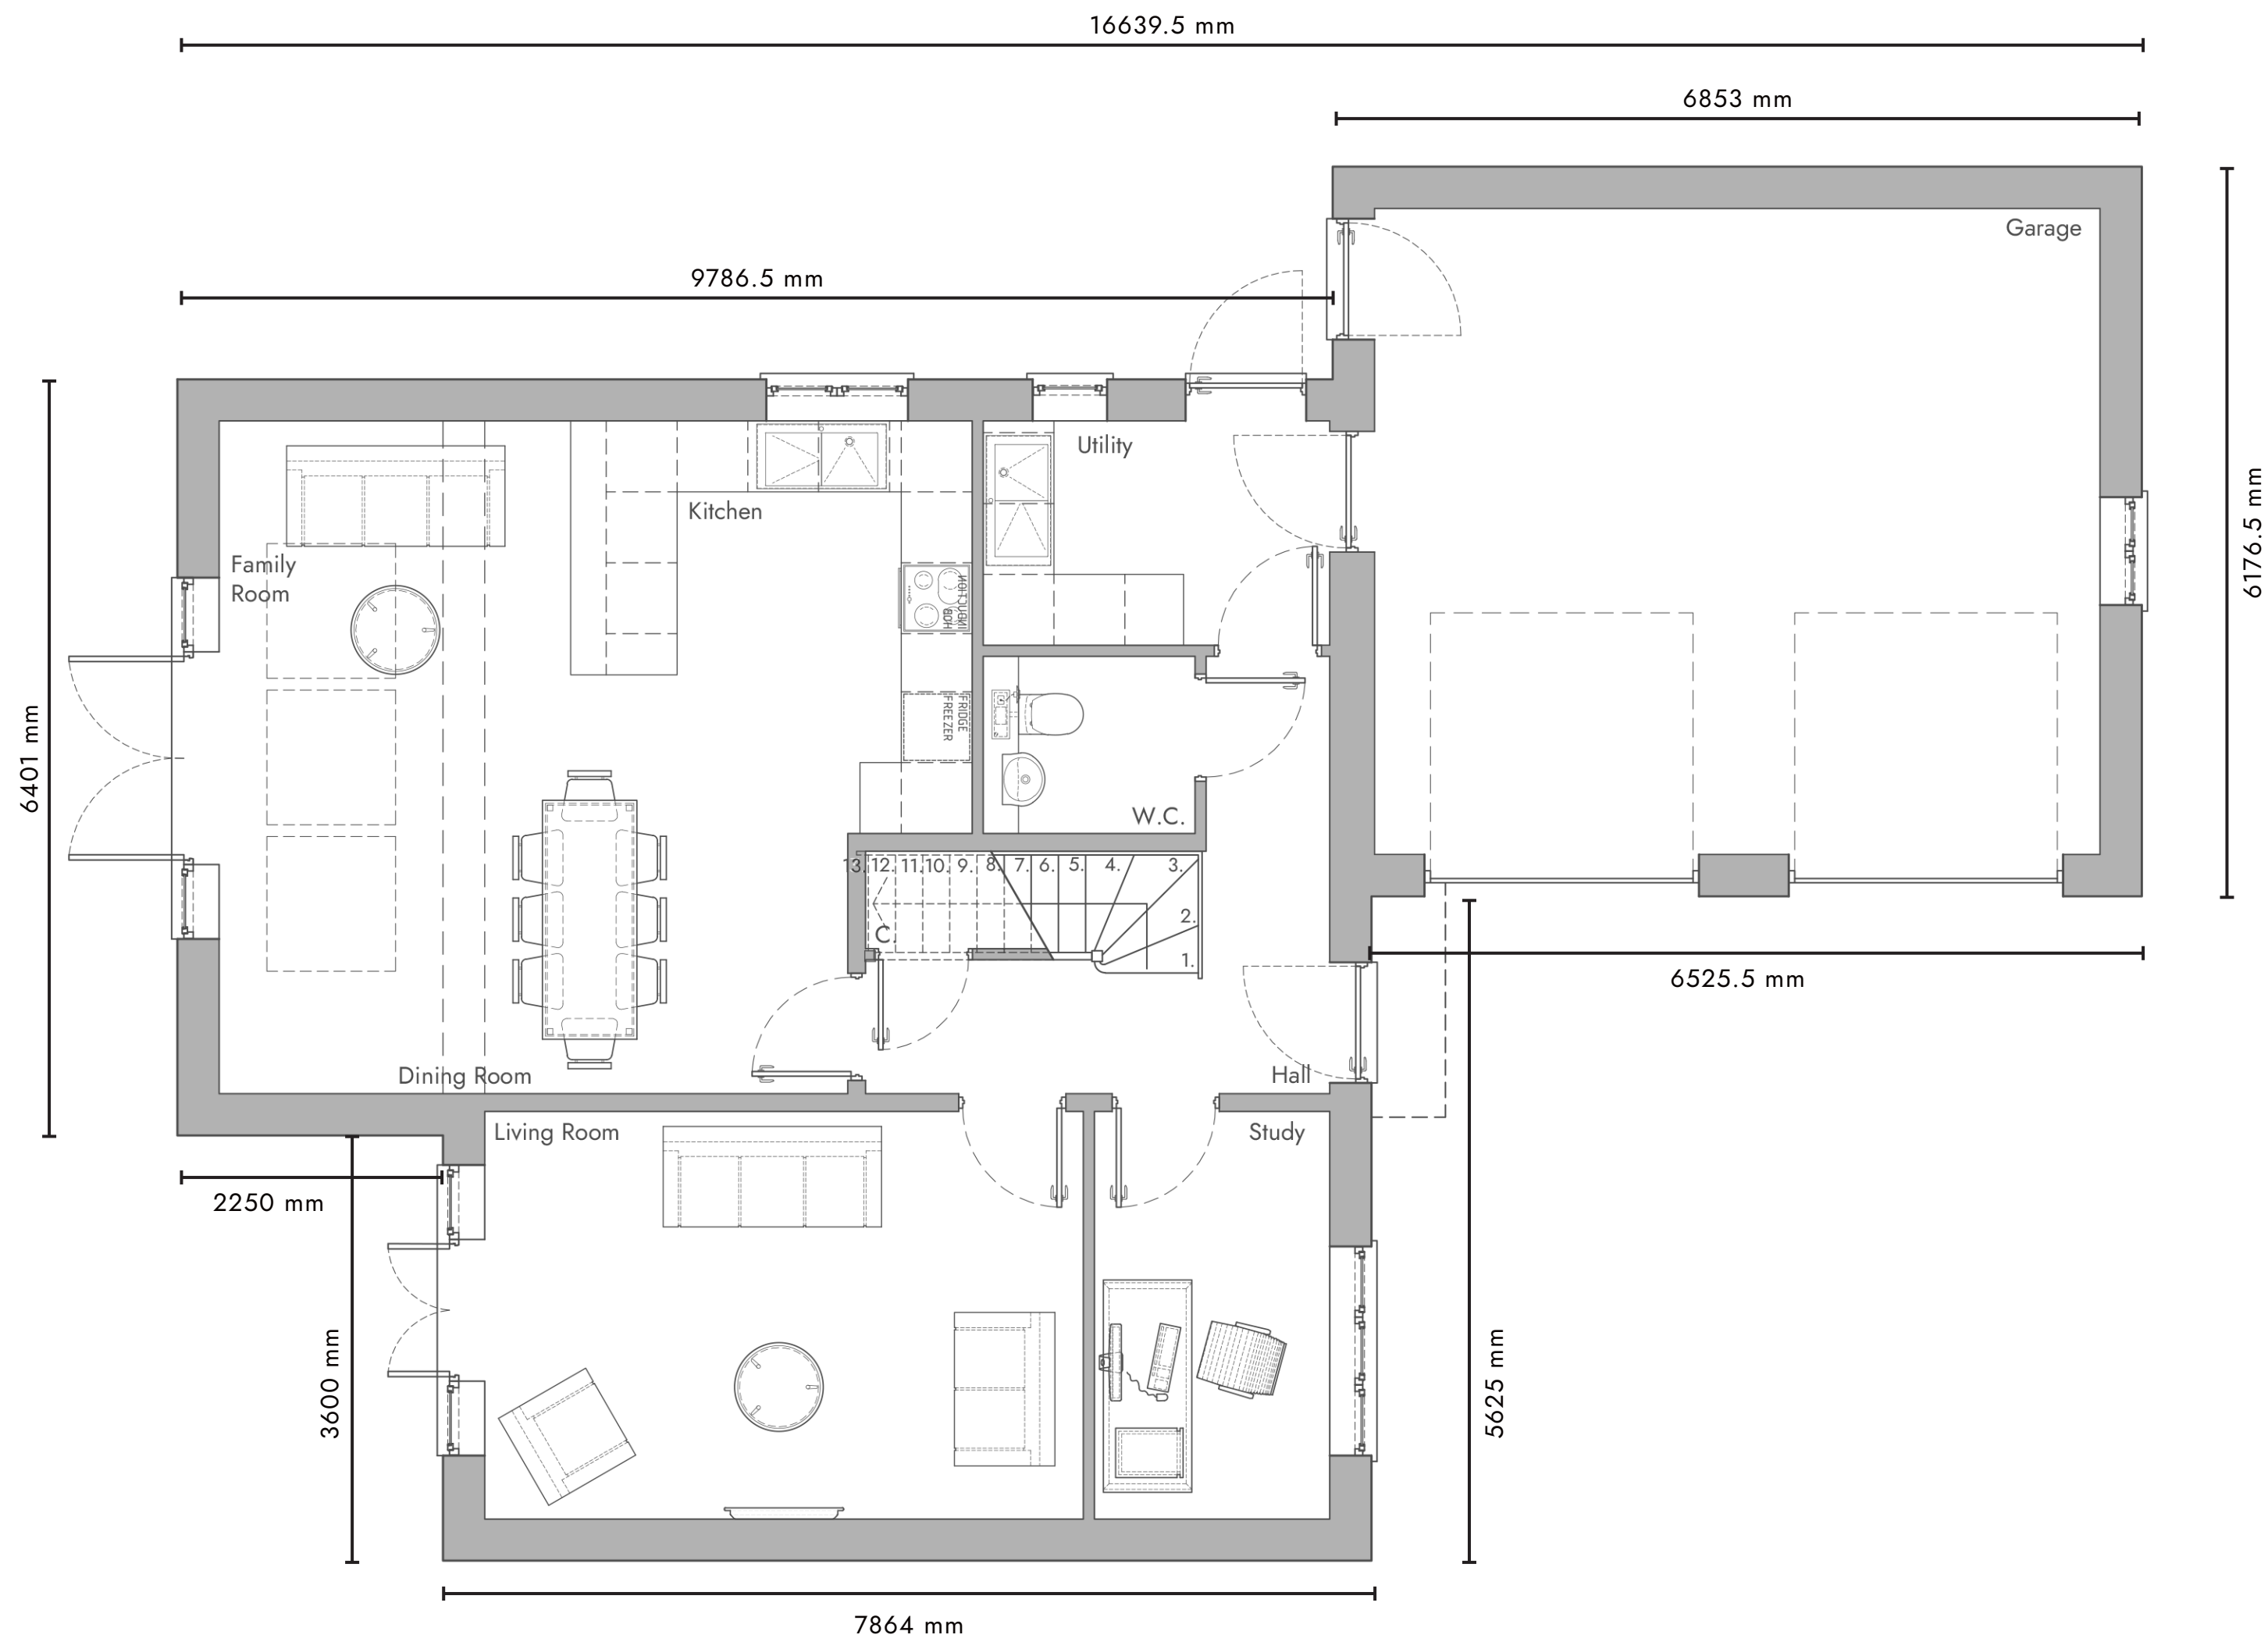

GROUND FLOOR PLAN

1:50
0m 0.5m 1.5m 3m

AS PROPOSED FLOOR PLANS

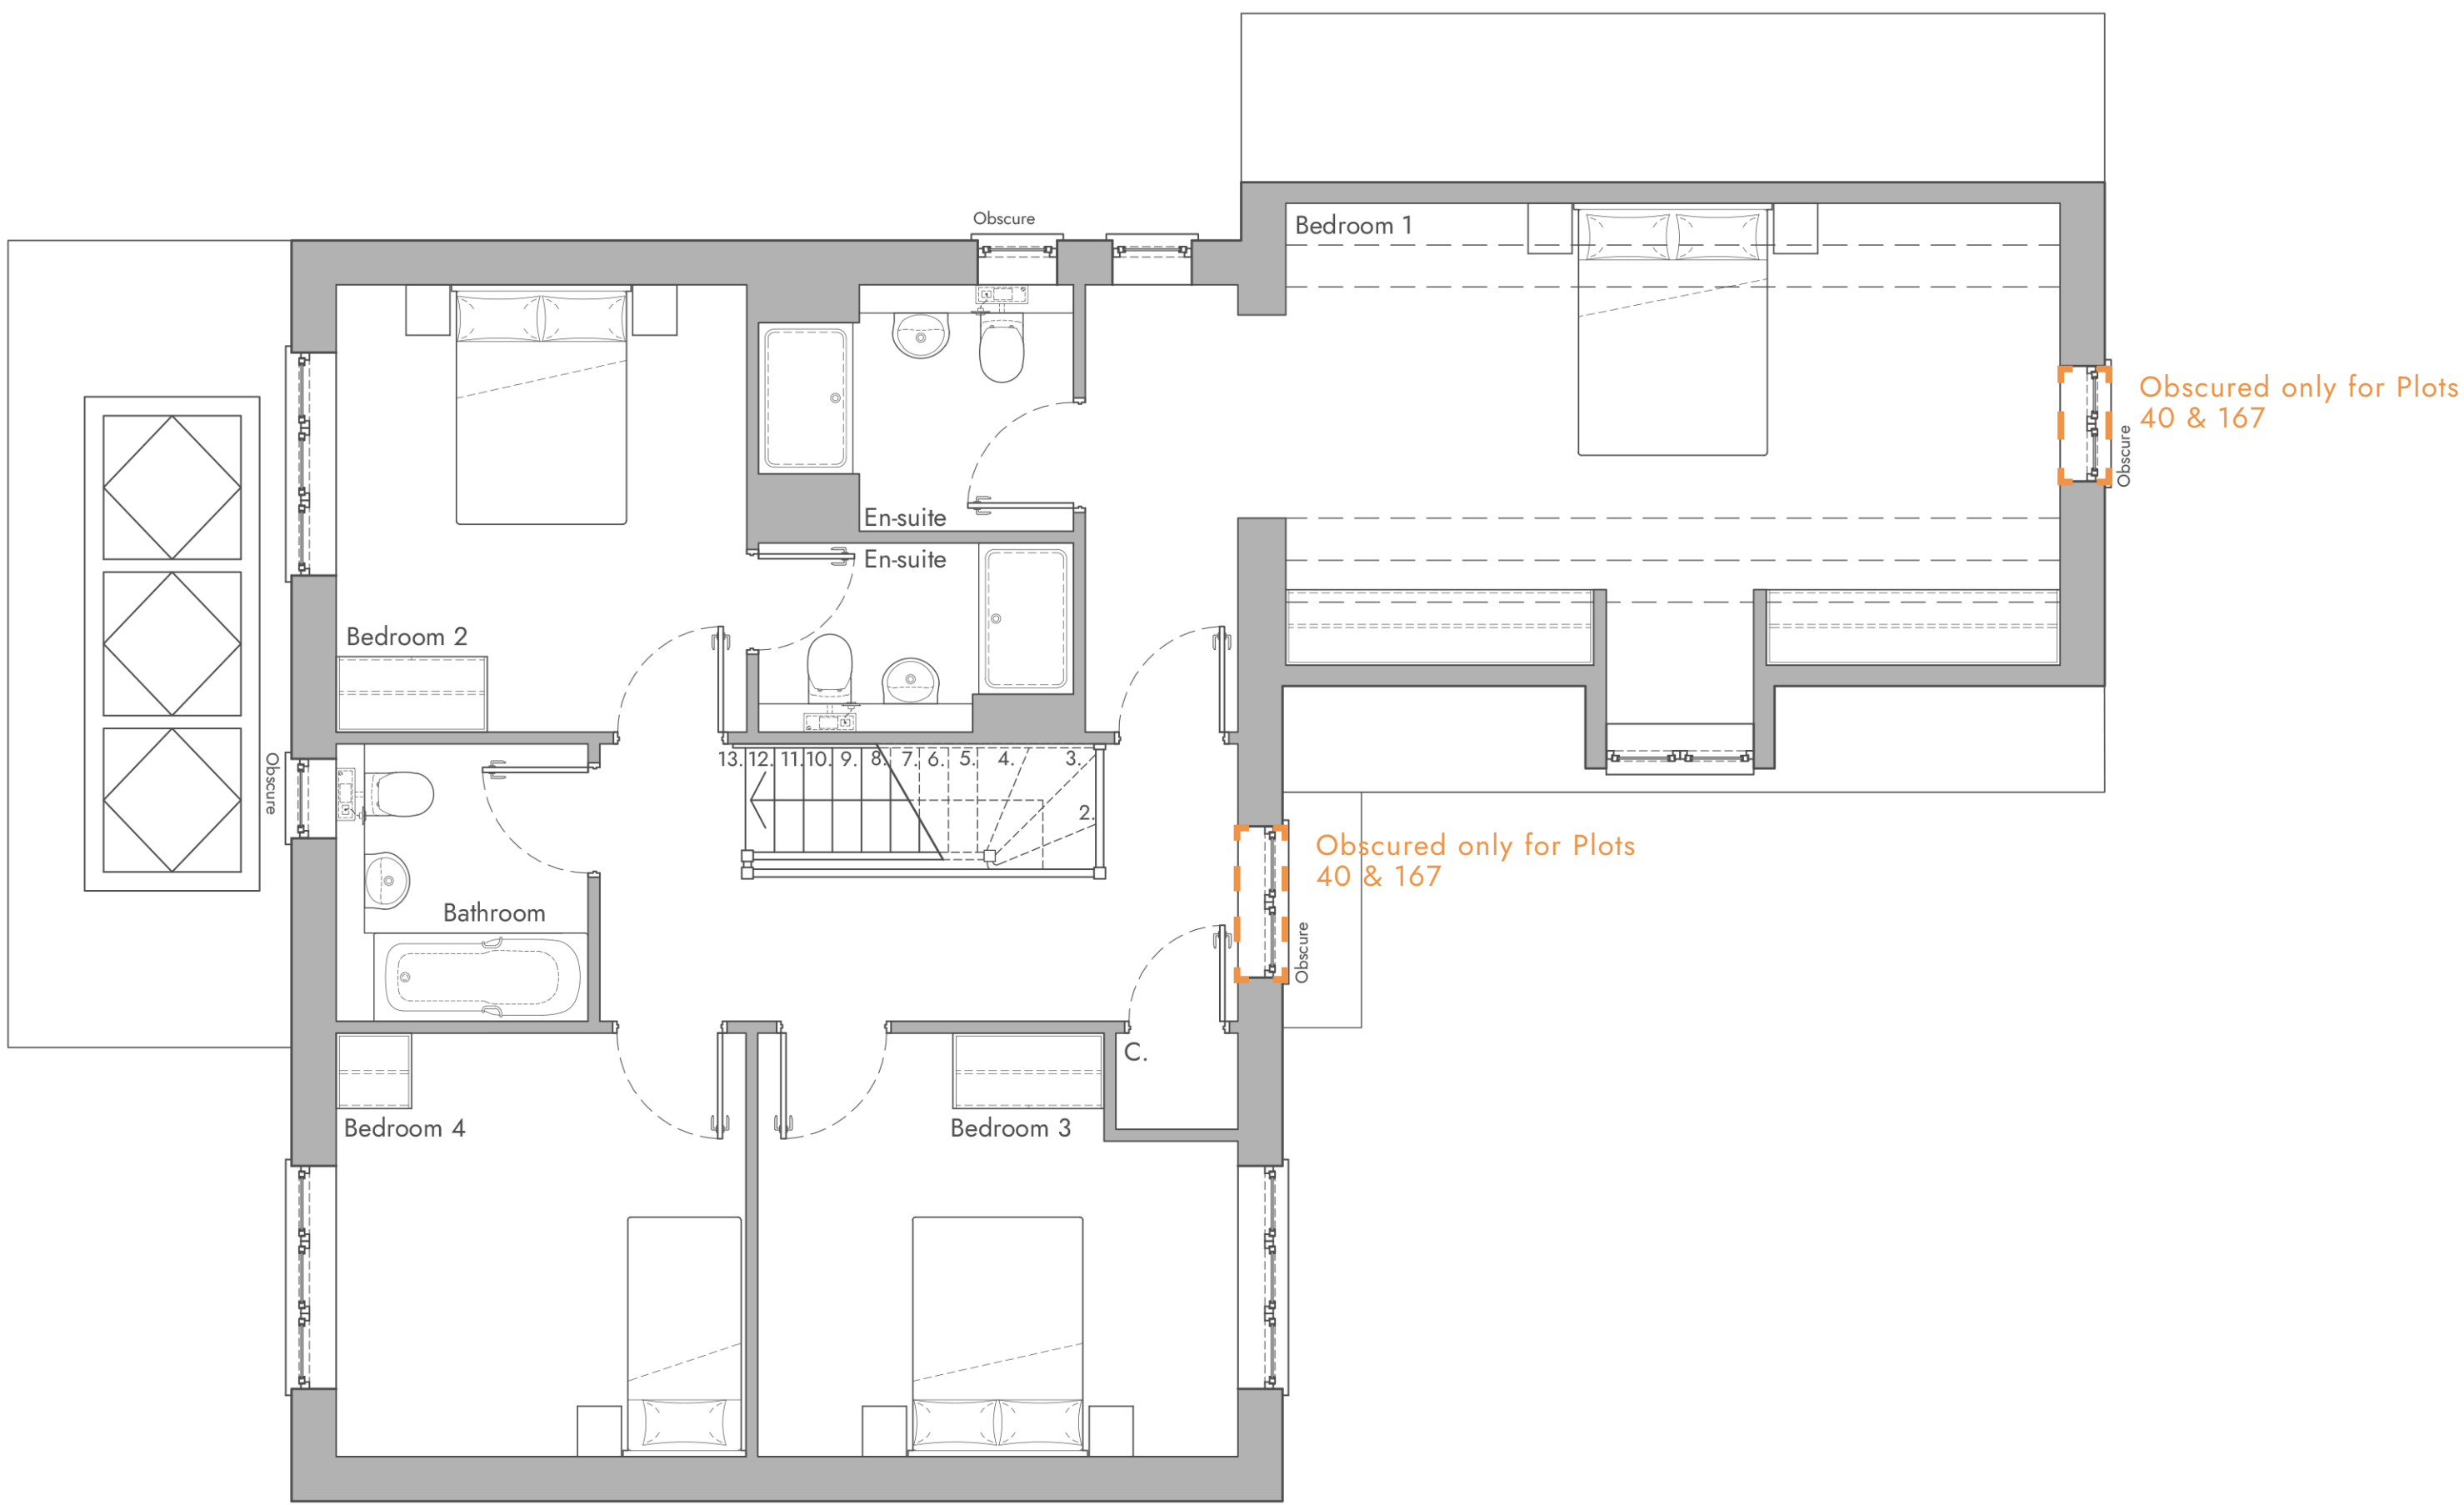

FIRST FLOOR PLAN

Brook Farm, Daws Heath // House Type 419

Client Name Countryside Partnerships
Site Address Brook Farm,
Daws Heath Road

Drawn by CLP
Scale 1:50 / 1:100 @ A1
Scene Ref. 1762
Drawing no. DAWHTHSCNHT419-ZZ-DR-AZZ_344A3

Checked by JRB
Date 25.08.2023
Rev no. PLO1

Rev	Description	Initials	Date
PLO1	Client Comments Revision	CLP	25.08.23