

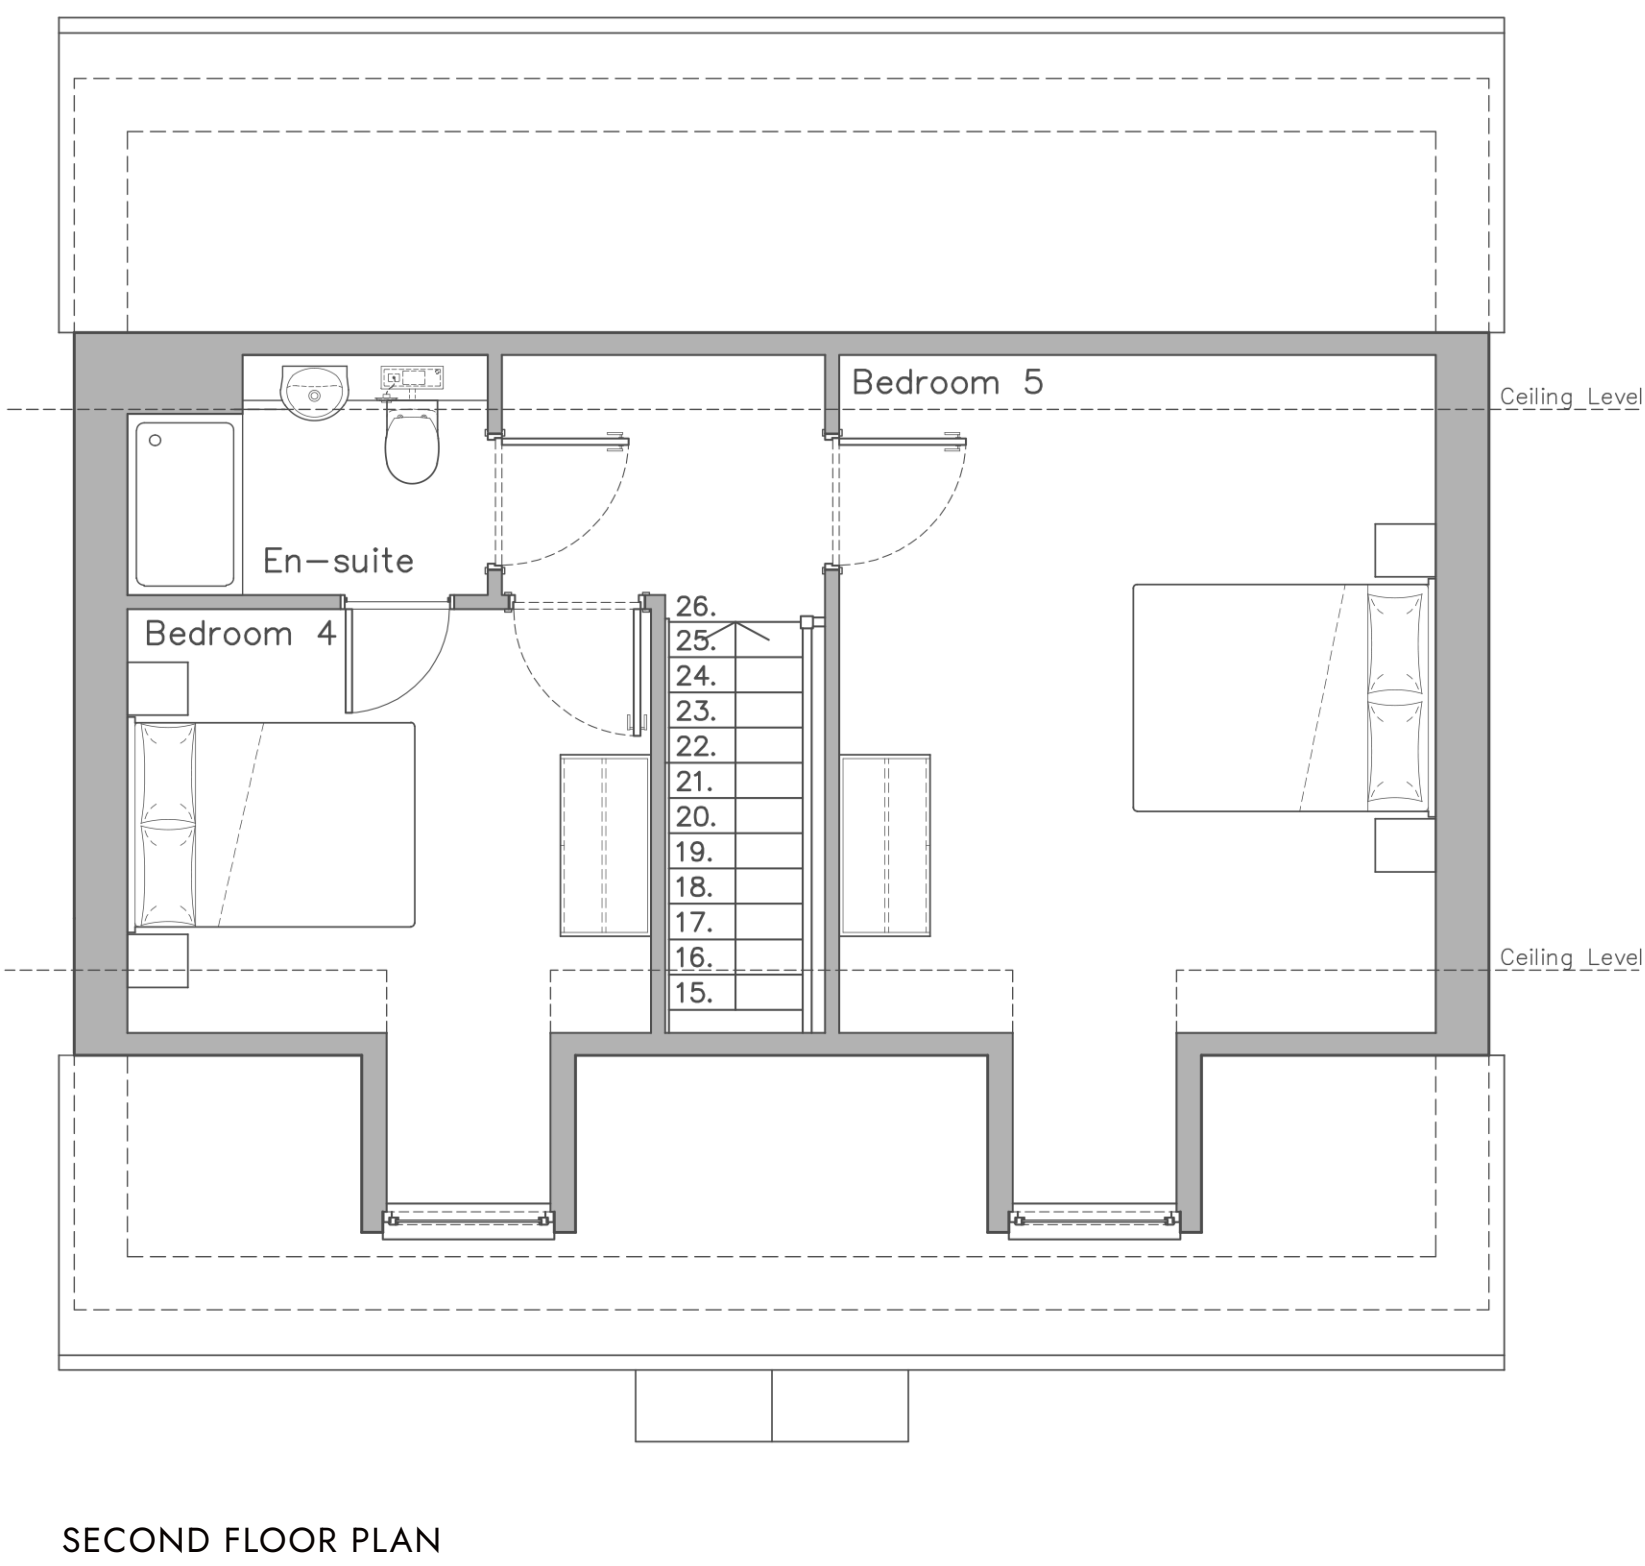


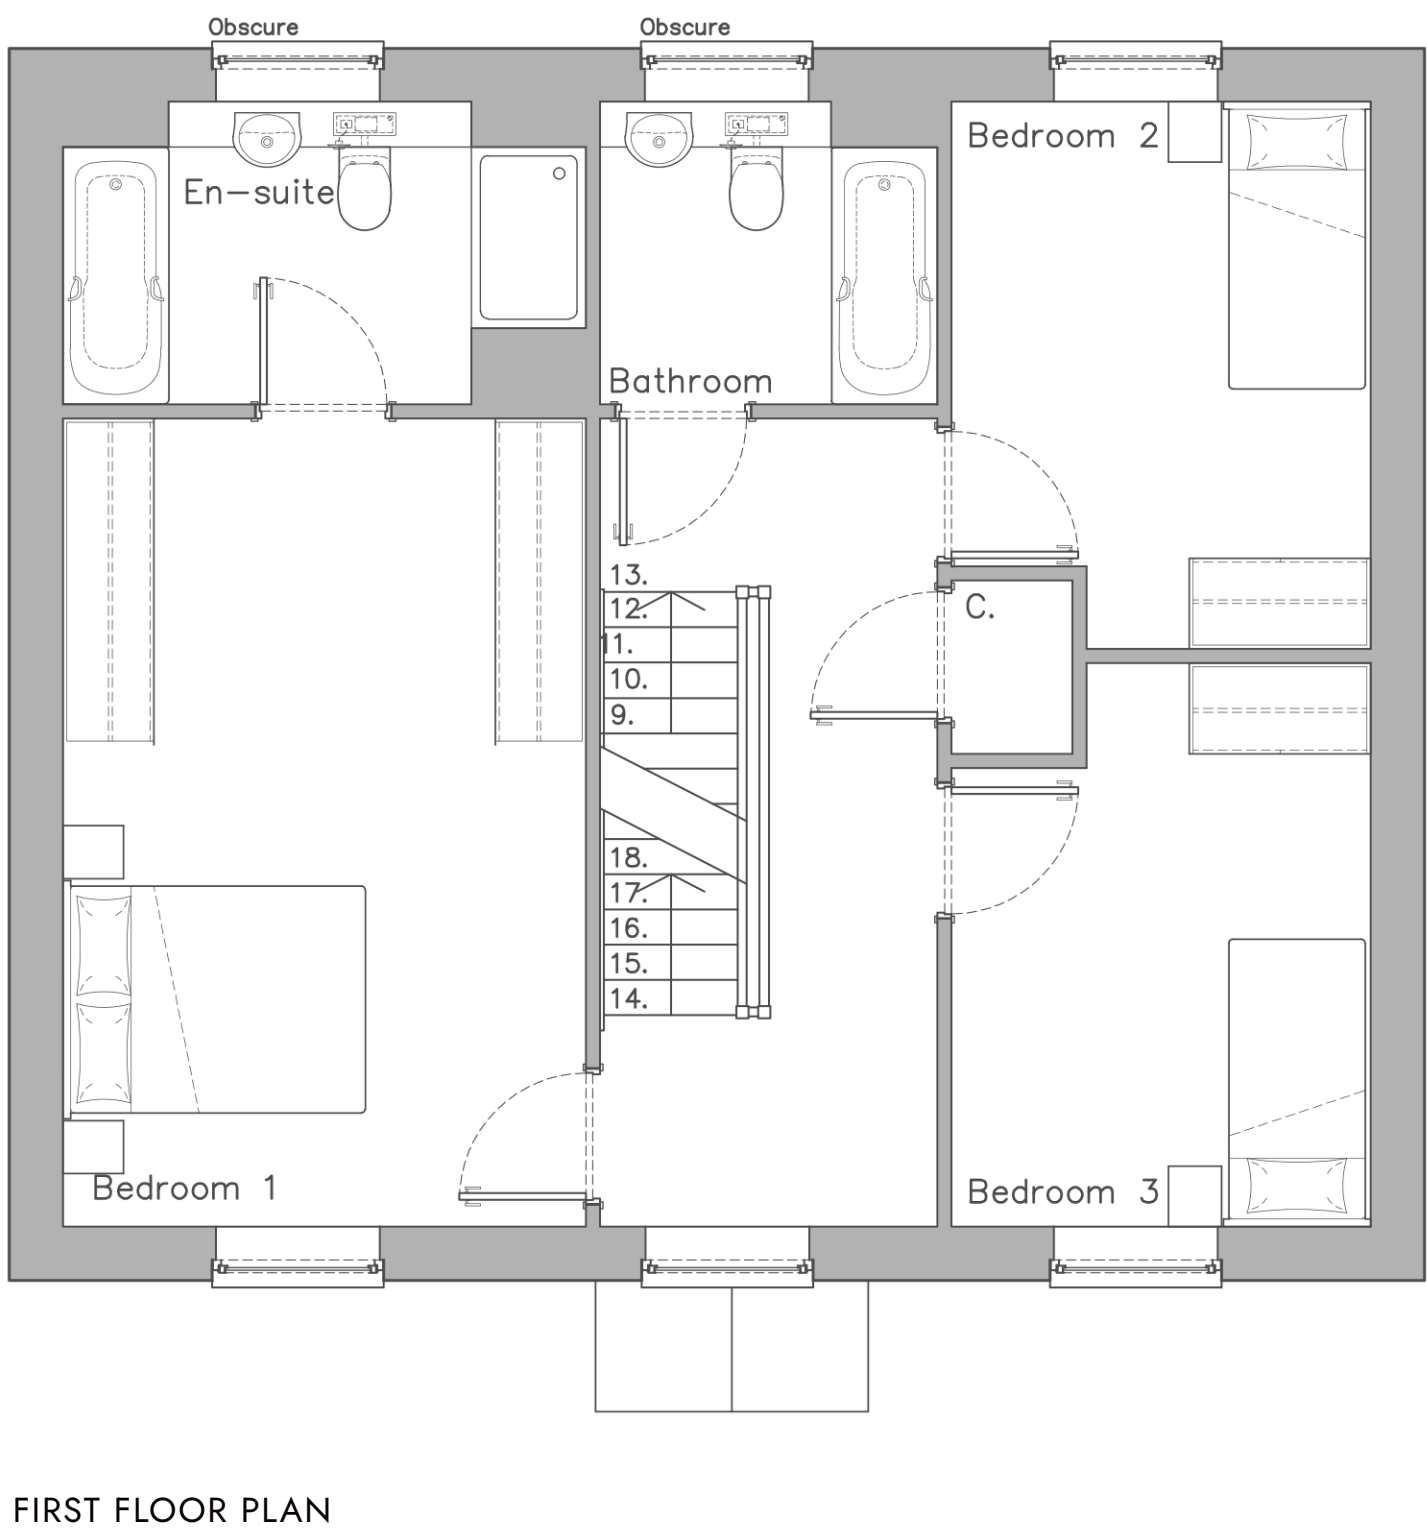

1:100
0m 1m 3m 6m
AS PROPOSED ELEVATIONS

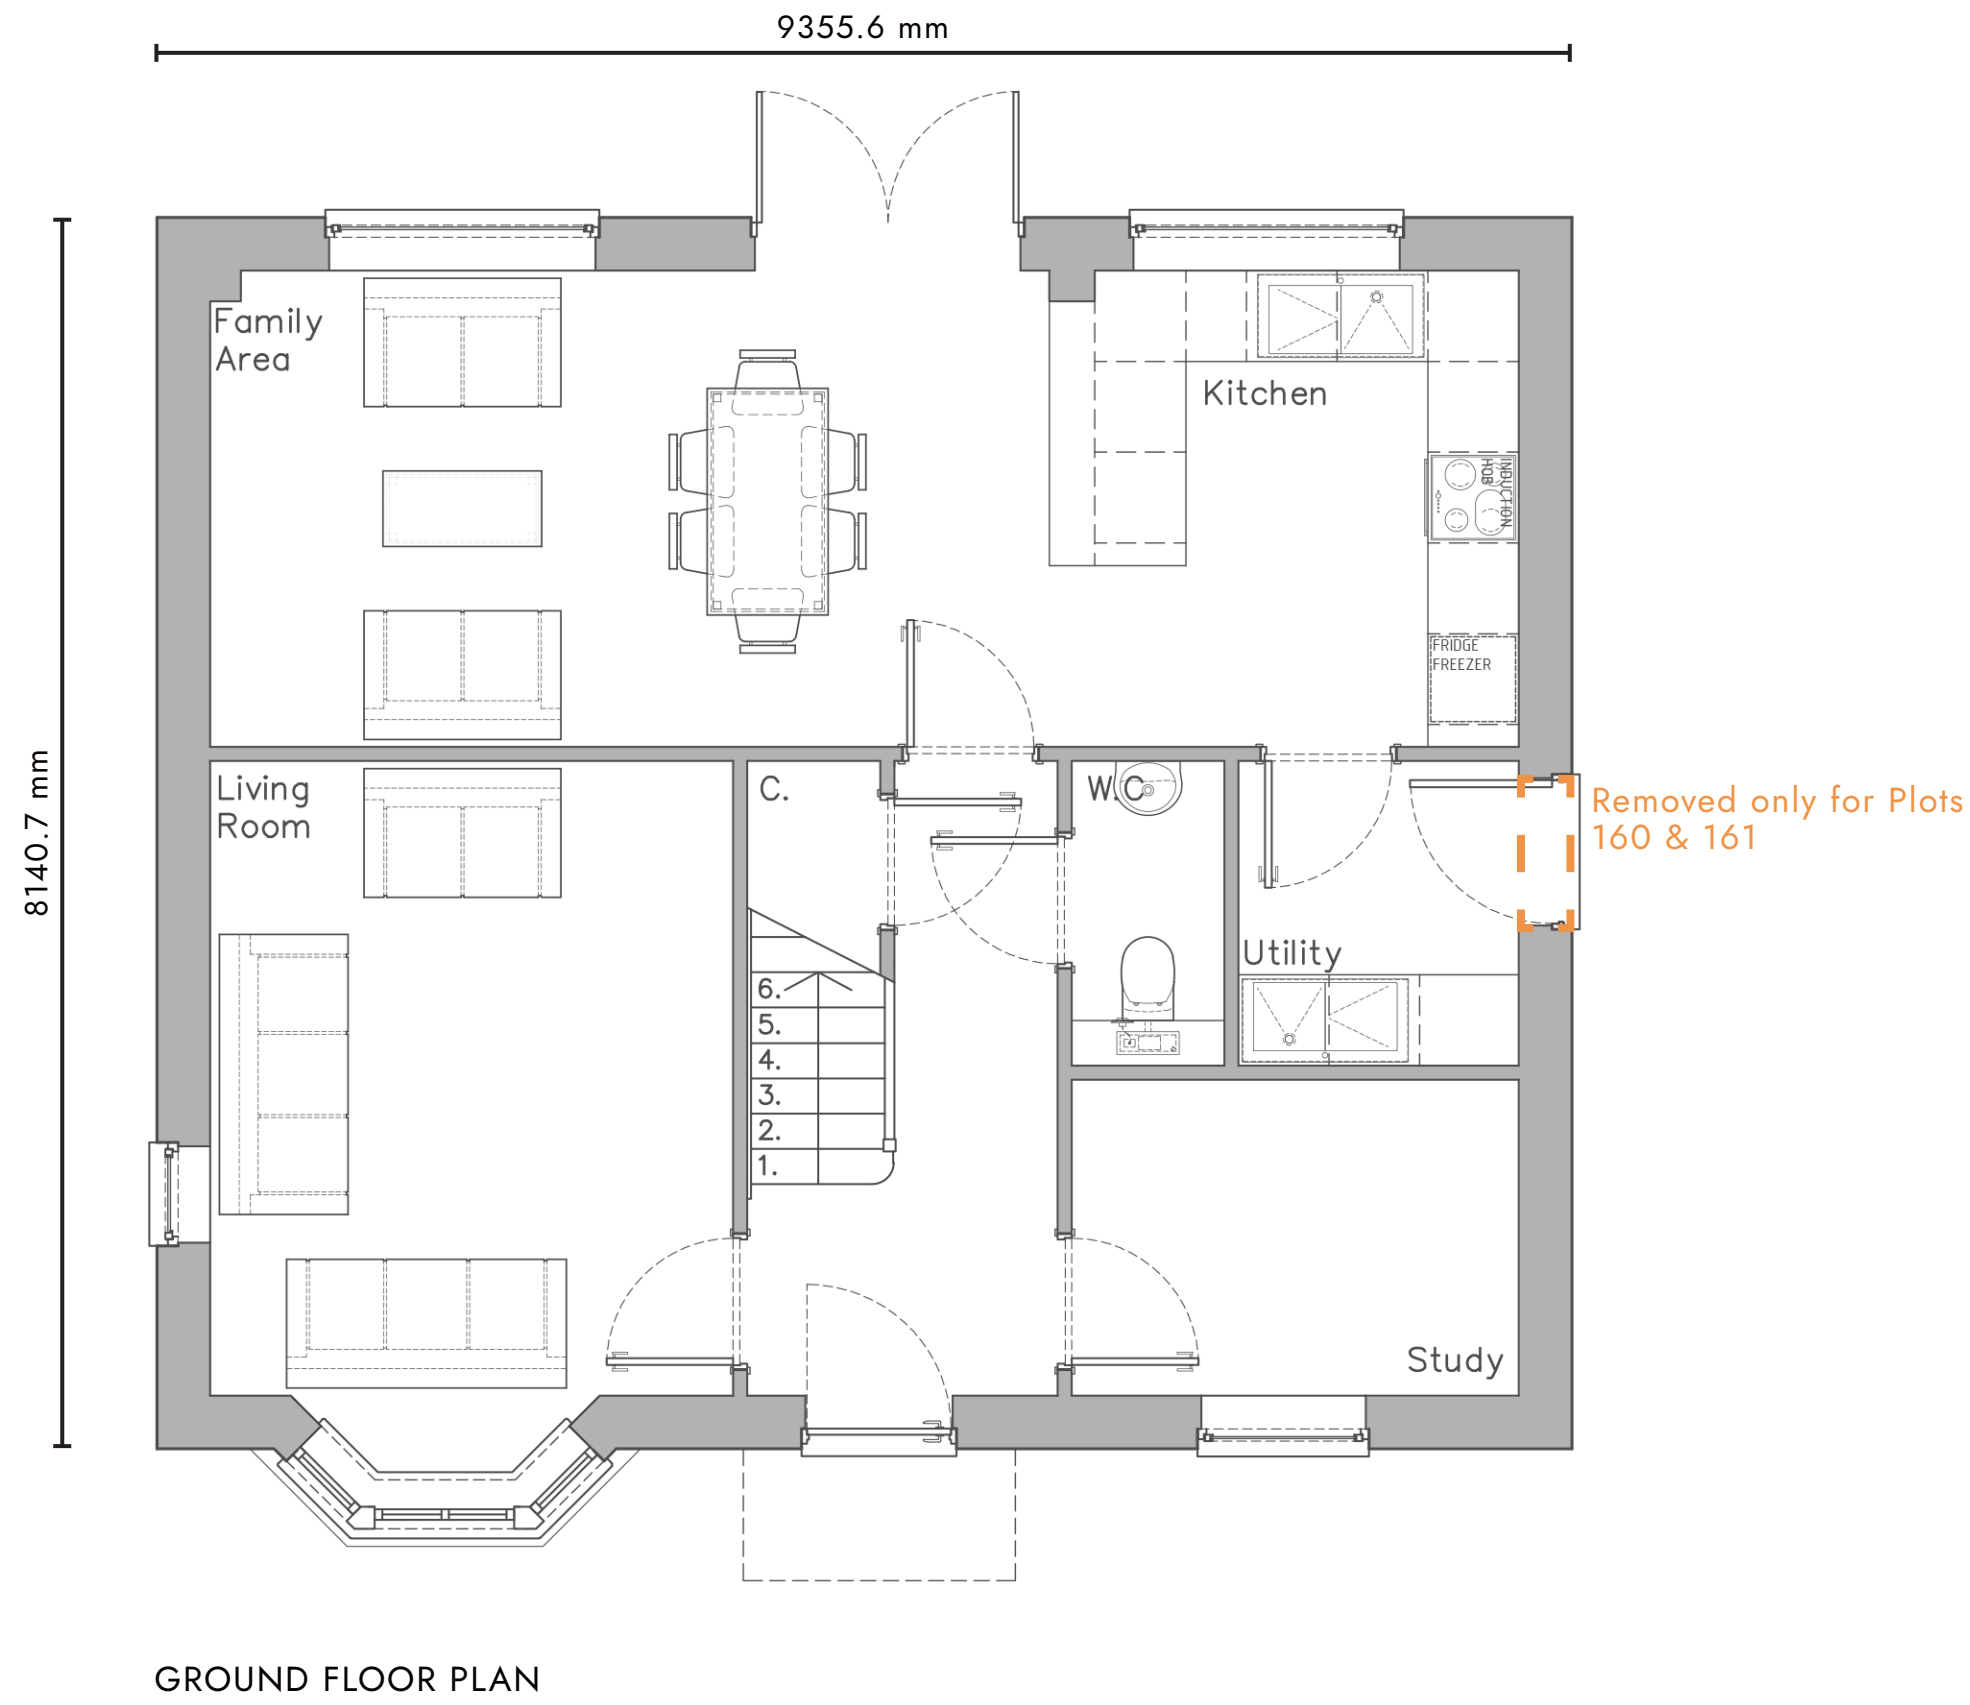

1:50
0m 0.5m 1.5m 3m
AS PROPOSED FLOOR PLANS

PL02	Revised Layout	CLP	07/09/23
PL01	Client Comments Revision	CLP	25/08/23
Rev	Description	Initials	Date

Brook Farm, Daws Heath // House Type 500 (Type A)

Client Name	Countryside Partnerships	Drawn by	CLP	Checked by	JRB
Site Address	Brook Farm, Daws Heath Road	Scale	1:50 / 1:100 @ A1	Date	07/09/2023
		Scene Ref.	1762	Rev no.	PL02
		Drawing no.	DAWHTH-SCN-HT500-ZZ-DR-A-ZZ_345A3		

