


HOUSE TYPE 1184 -
109.9 SQM / 1184 SQFT
NDSS COMPLIANT
PLOTS: 66, 67, 96, 97, 99, 100, 106,
107, 128, 129, 133, 134.




1:100 0m 1m 3m 6m


AS PROPOSED ELEVATIONS

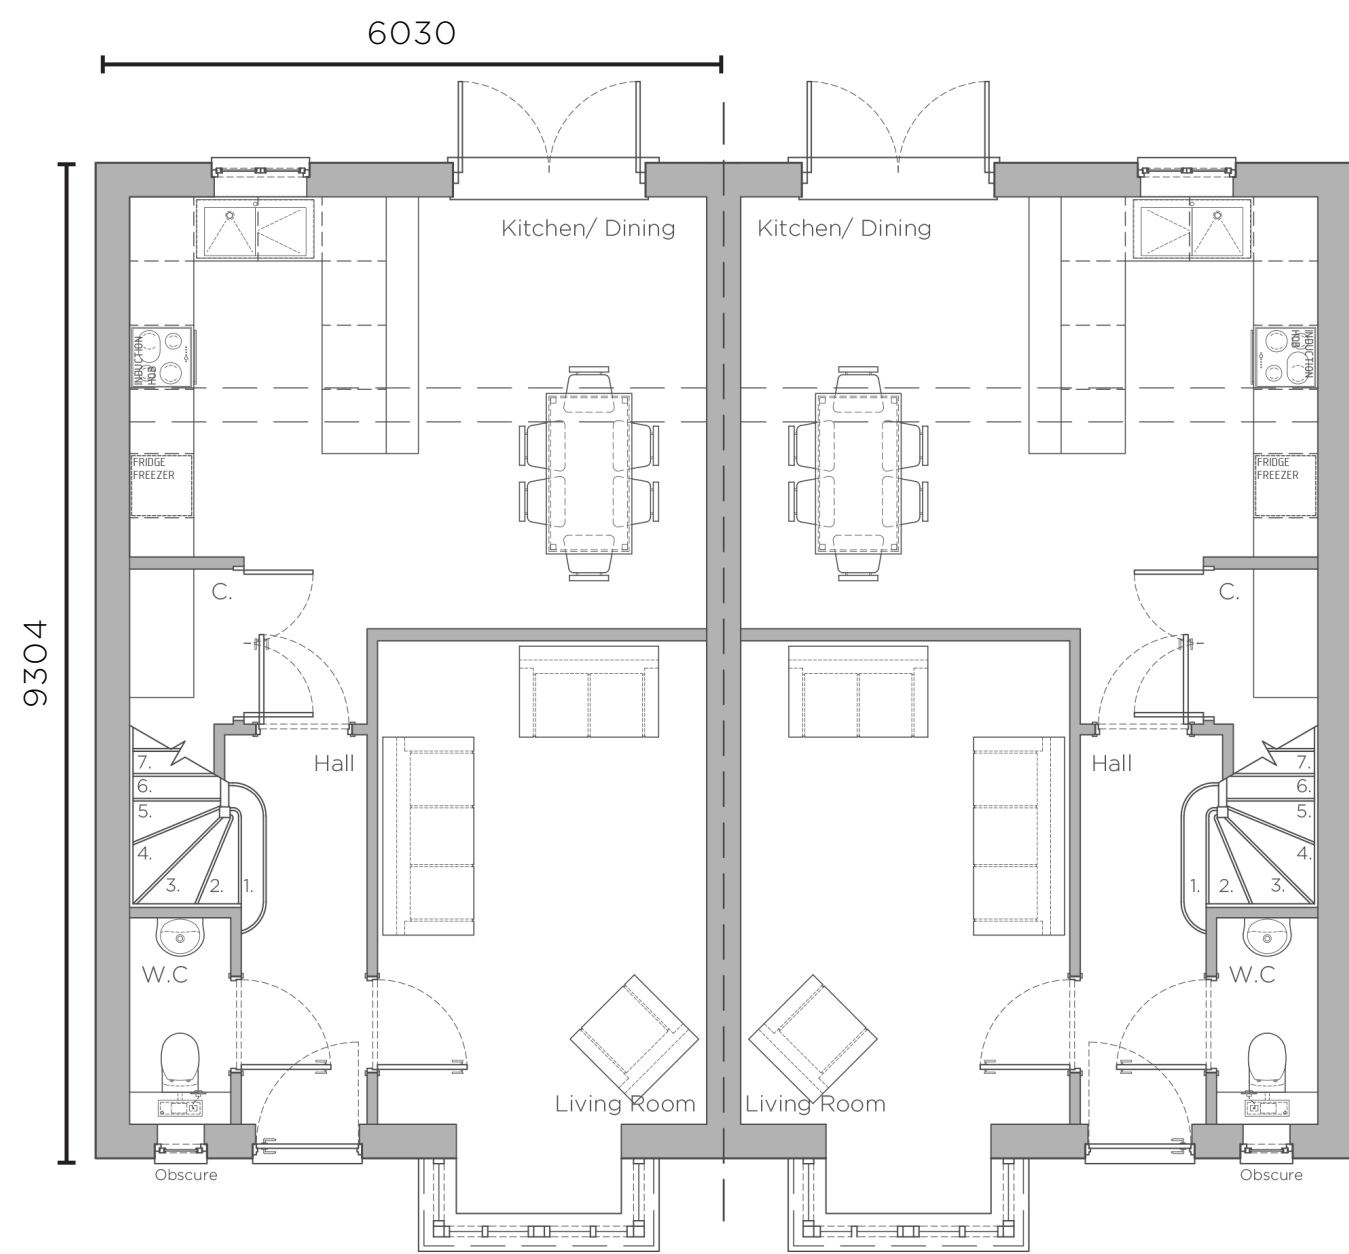

GROUND FLOOR PLAN

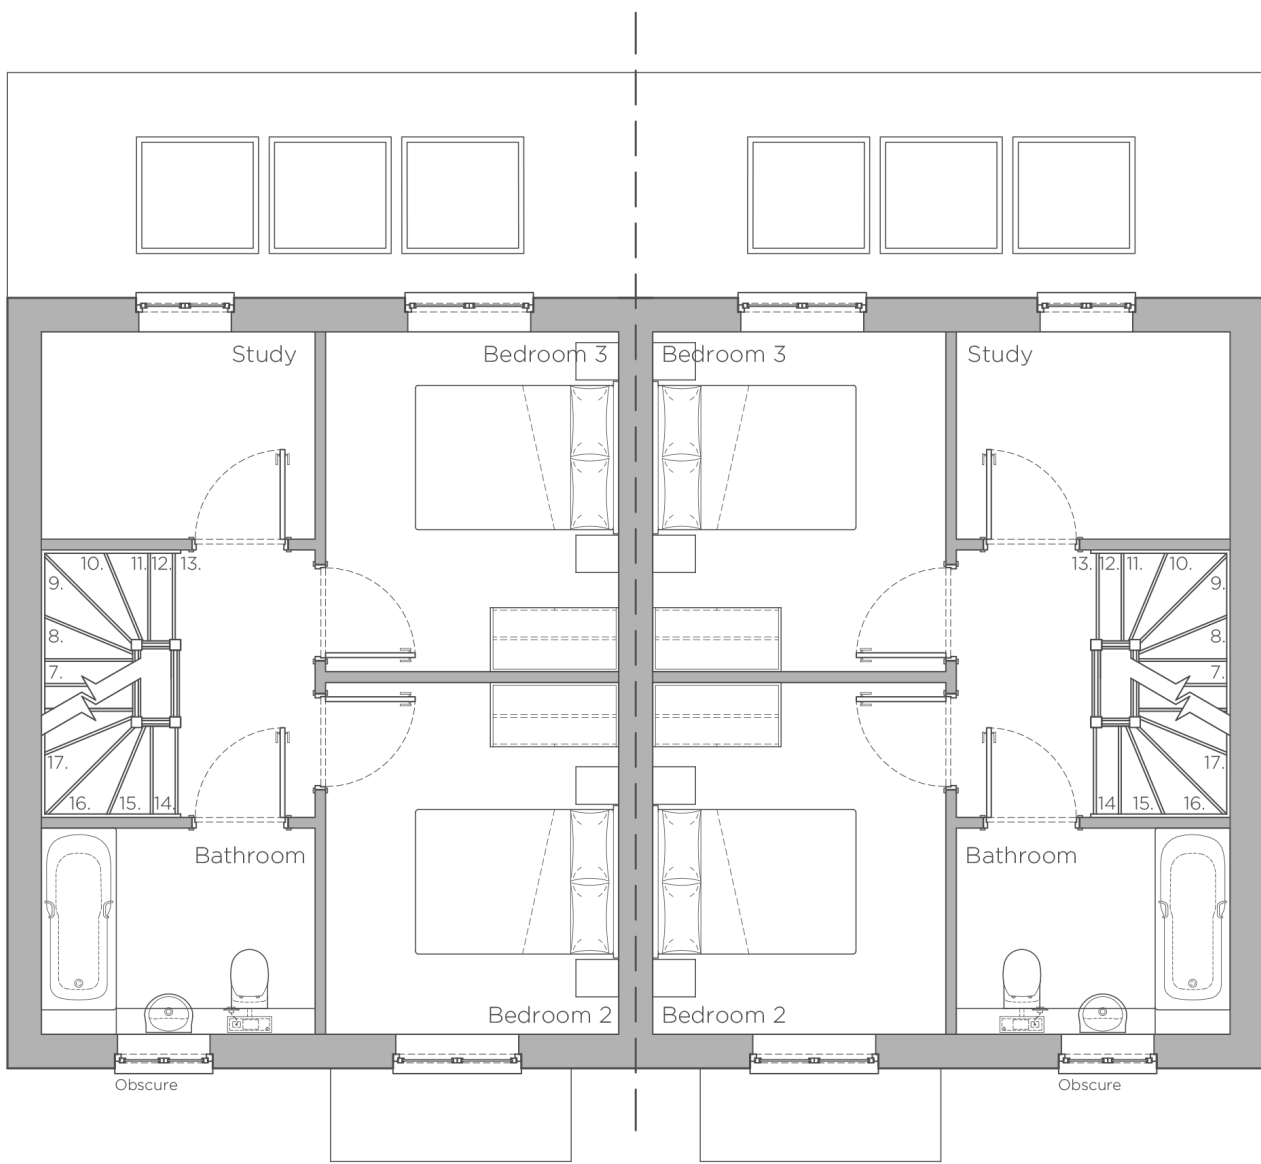

FIRST FLOOR PLAN

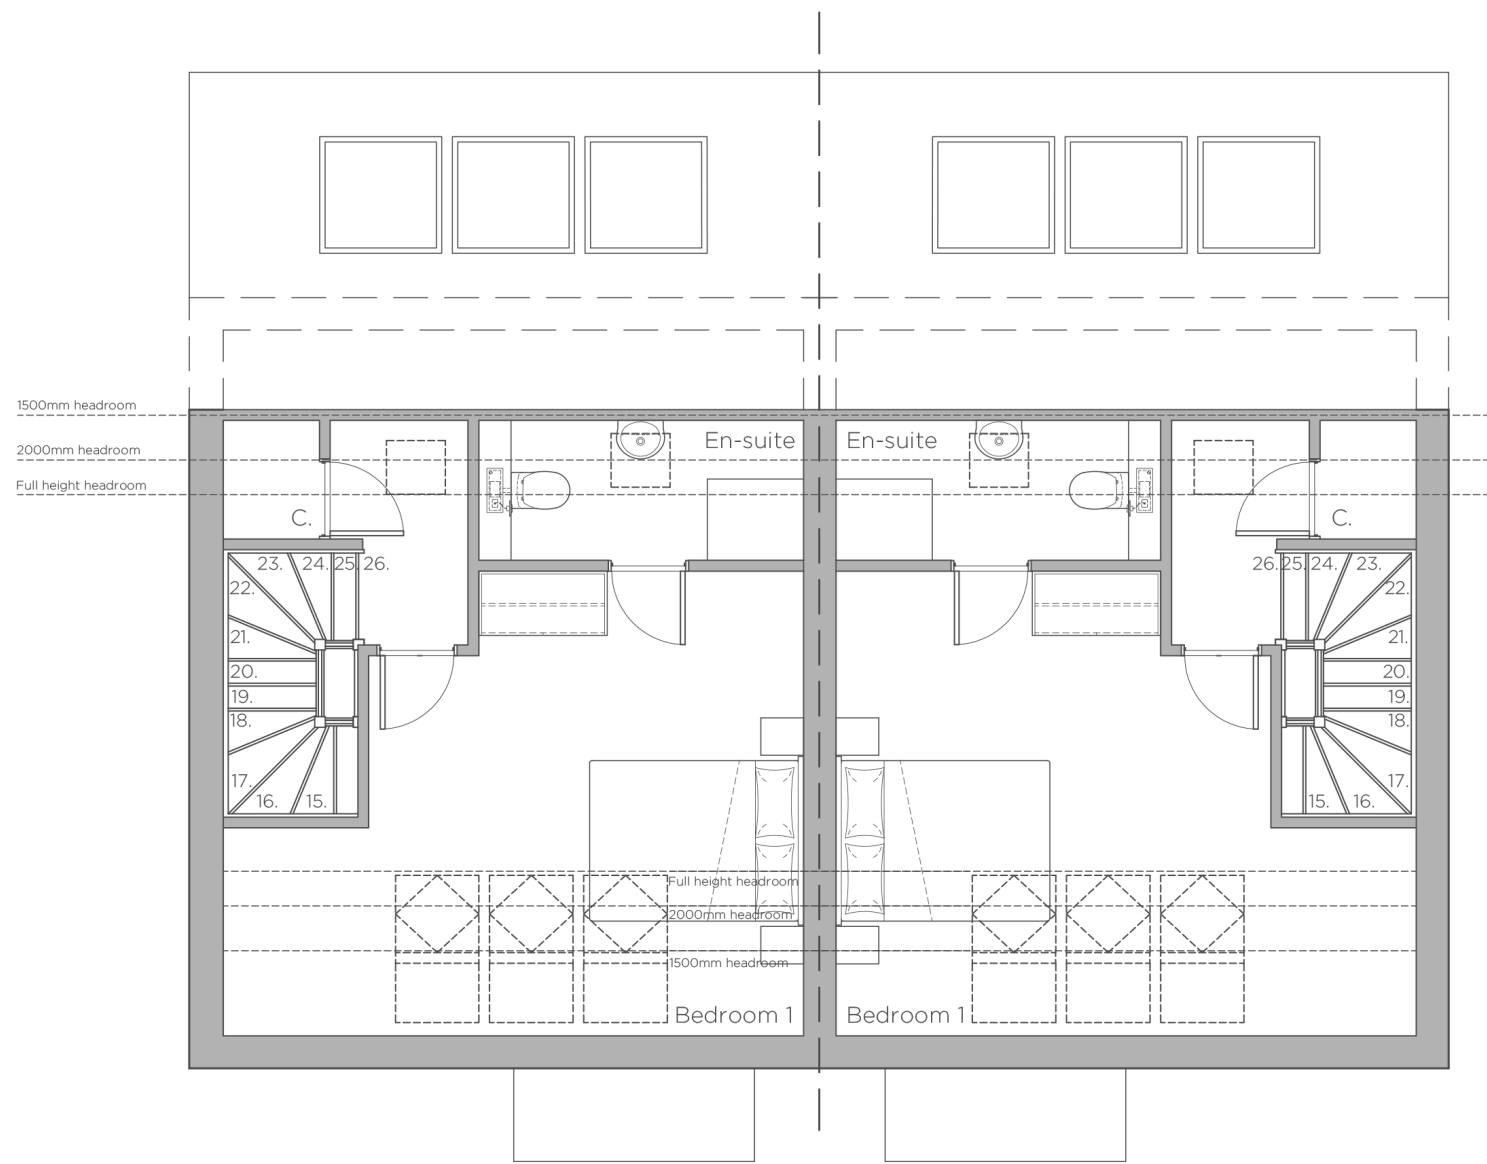

SECOND FLOOR PLAN

1:50 0mm 0.5m 1.5m 3m

AS PROPOSED FLOOR PLANS