



FRONT ELEVATION

FRONT ELEVATION

FRONT ELEVATION

FRONT ELEVATION




SIDE ELEVATION

REAR ELEVATION


SIDE ELEVATION

1000
0m 5m 10m


AS PROPOSED ELEVATIONS

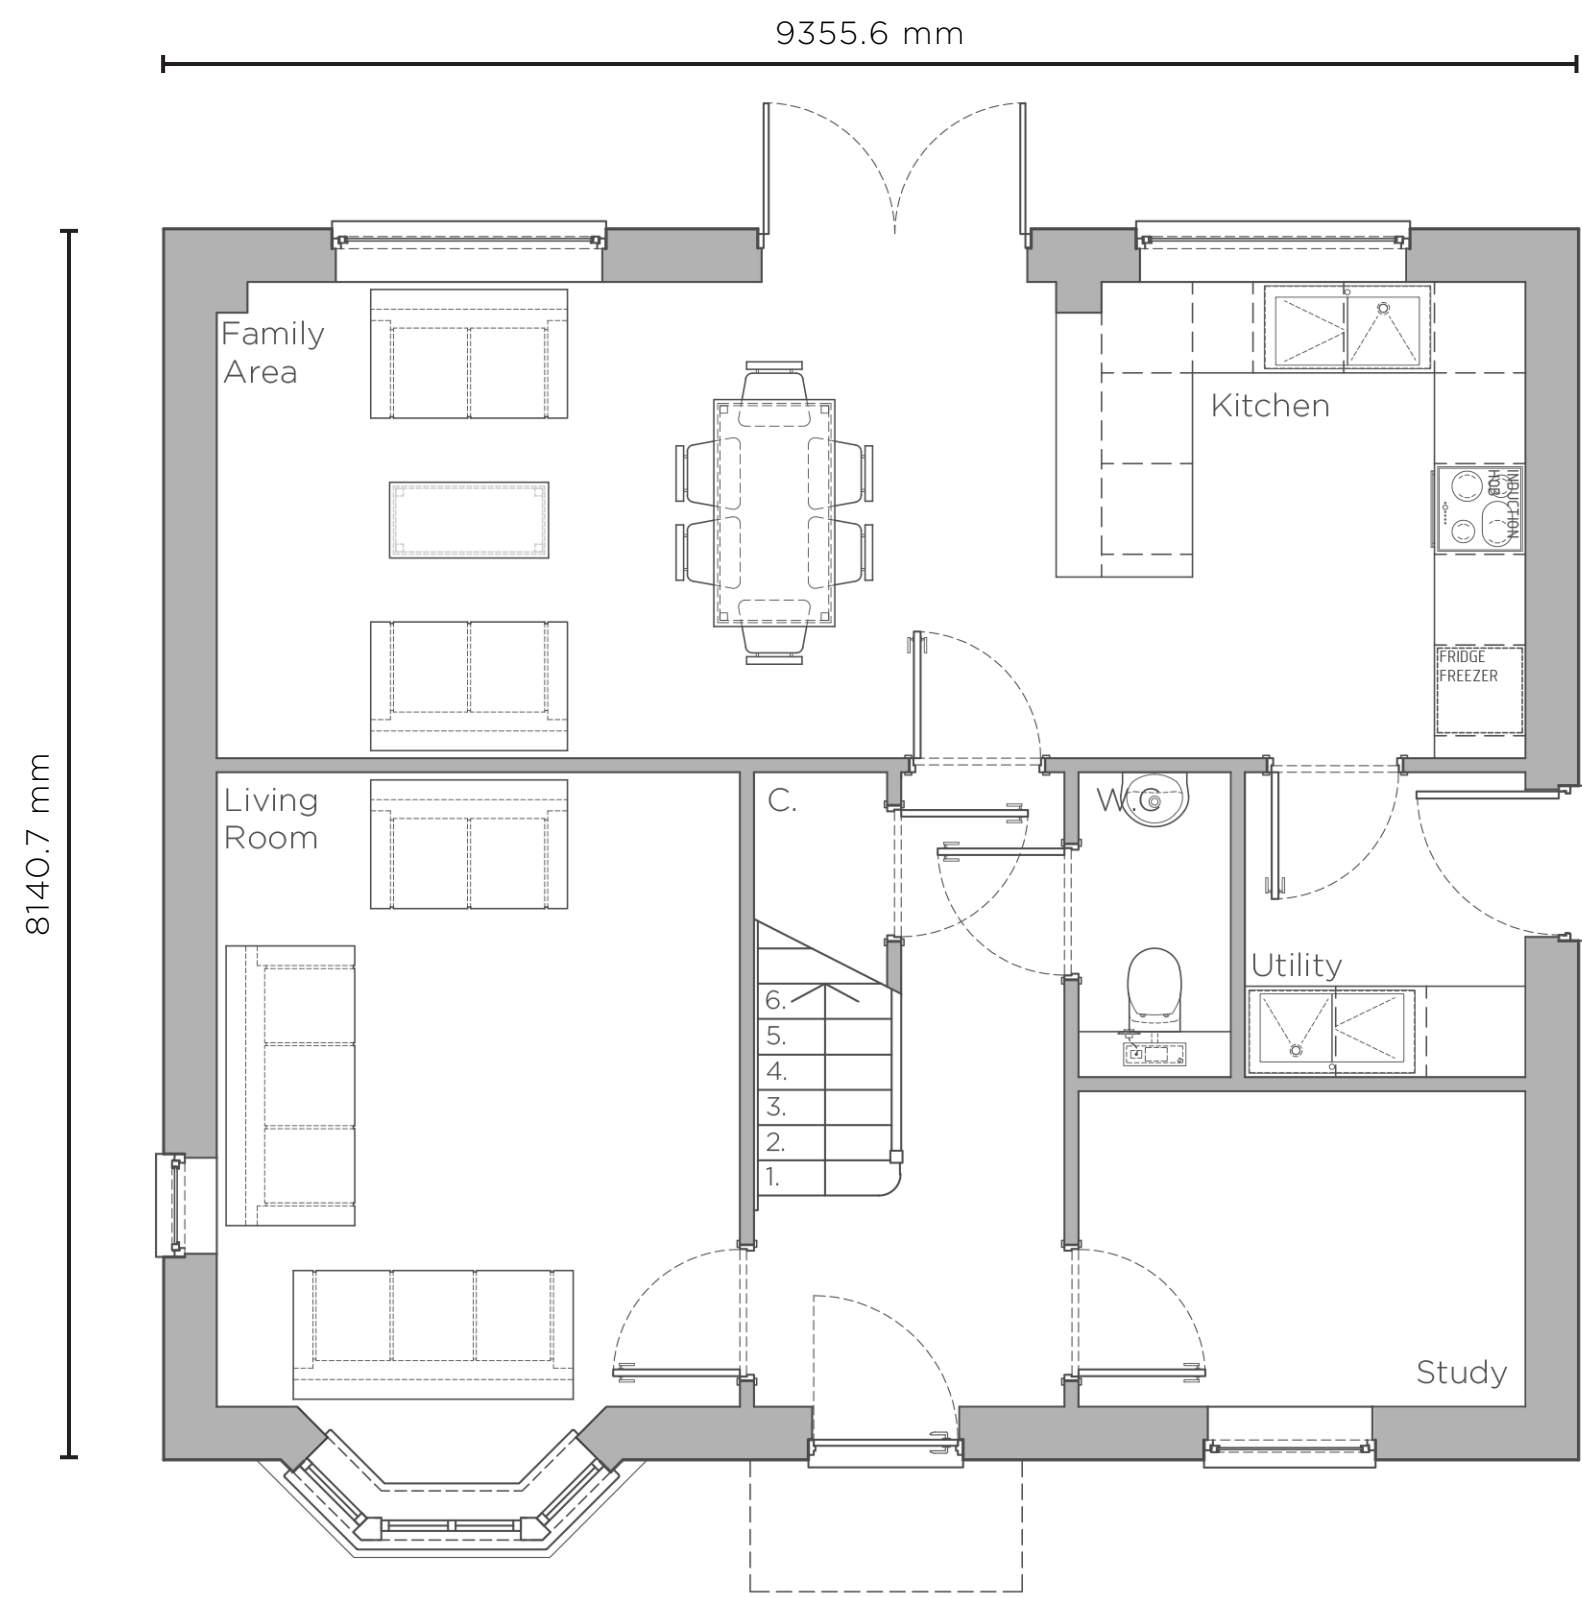

GROUND FLOOR PLAN

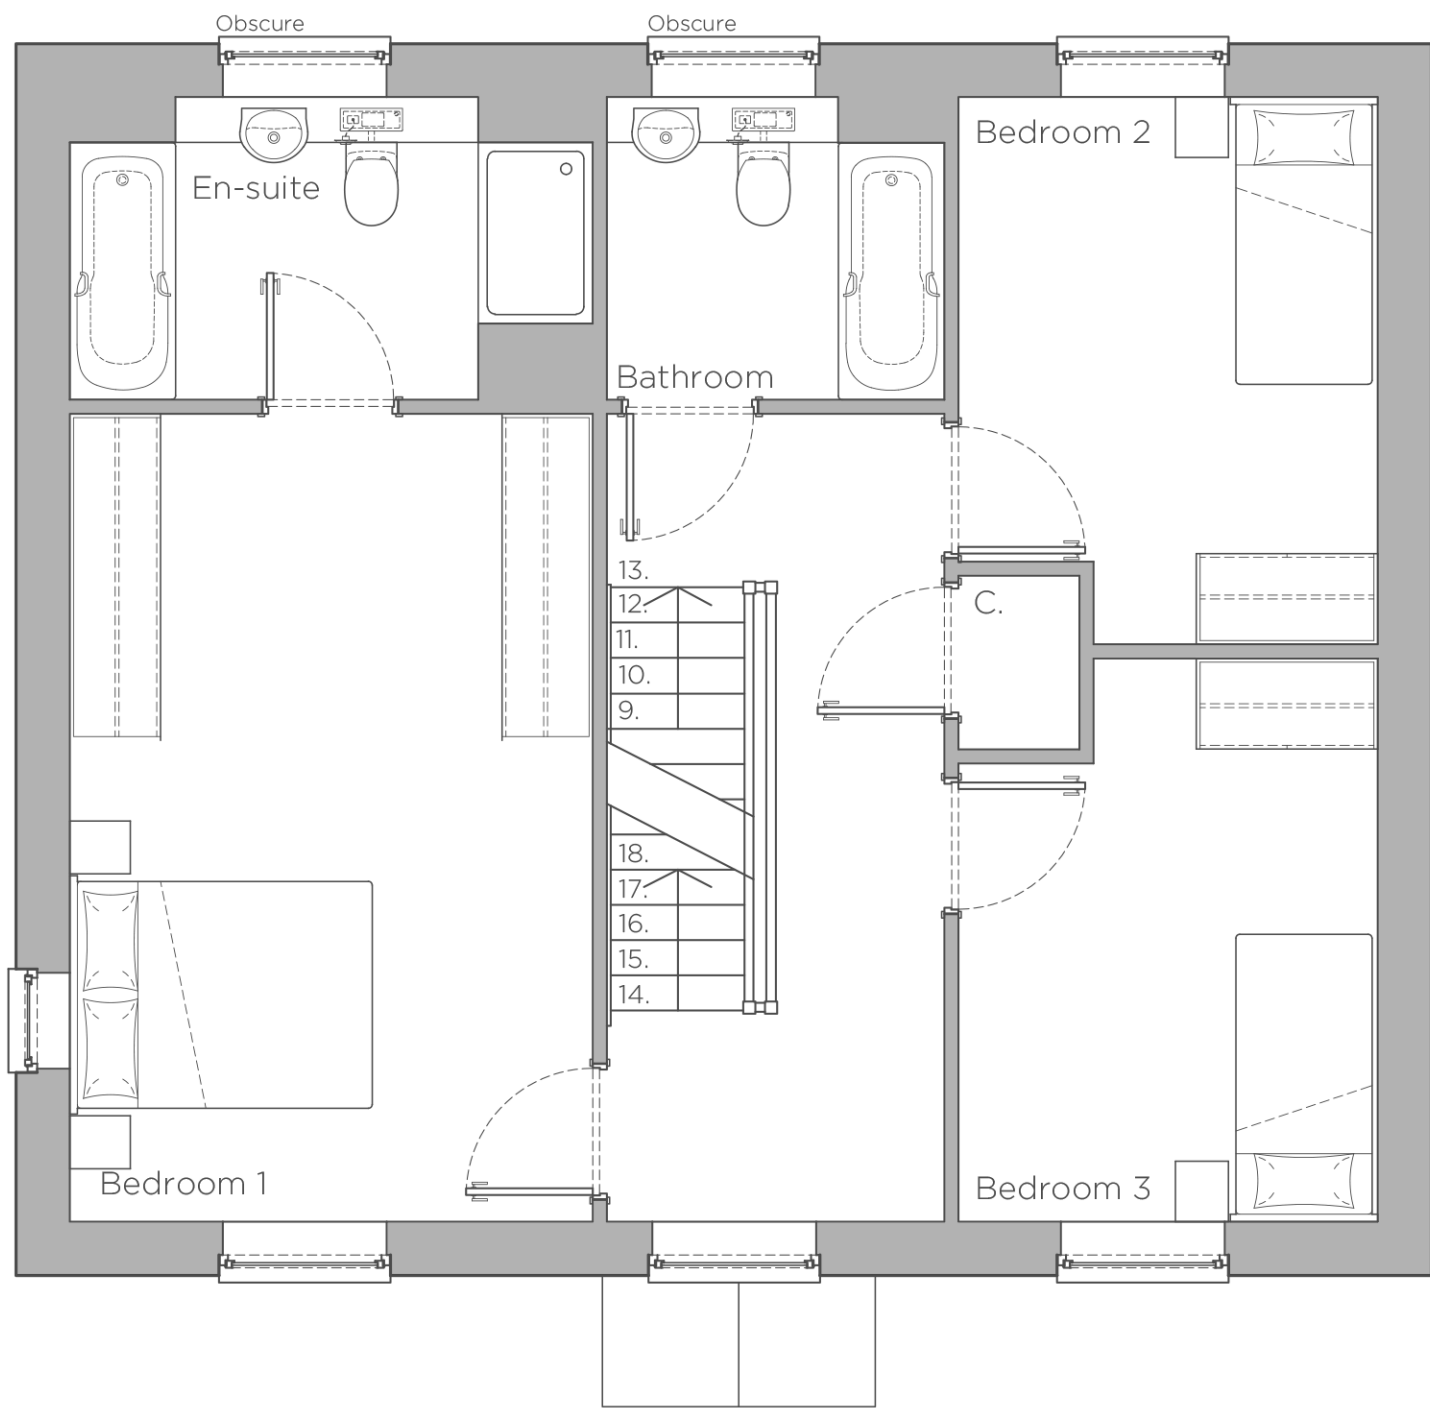

FIRST FLOOR PLAN

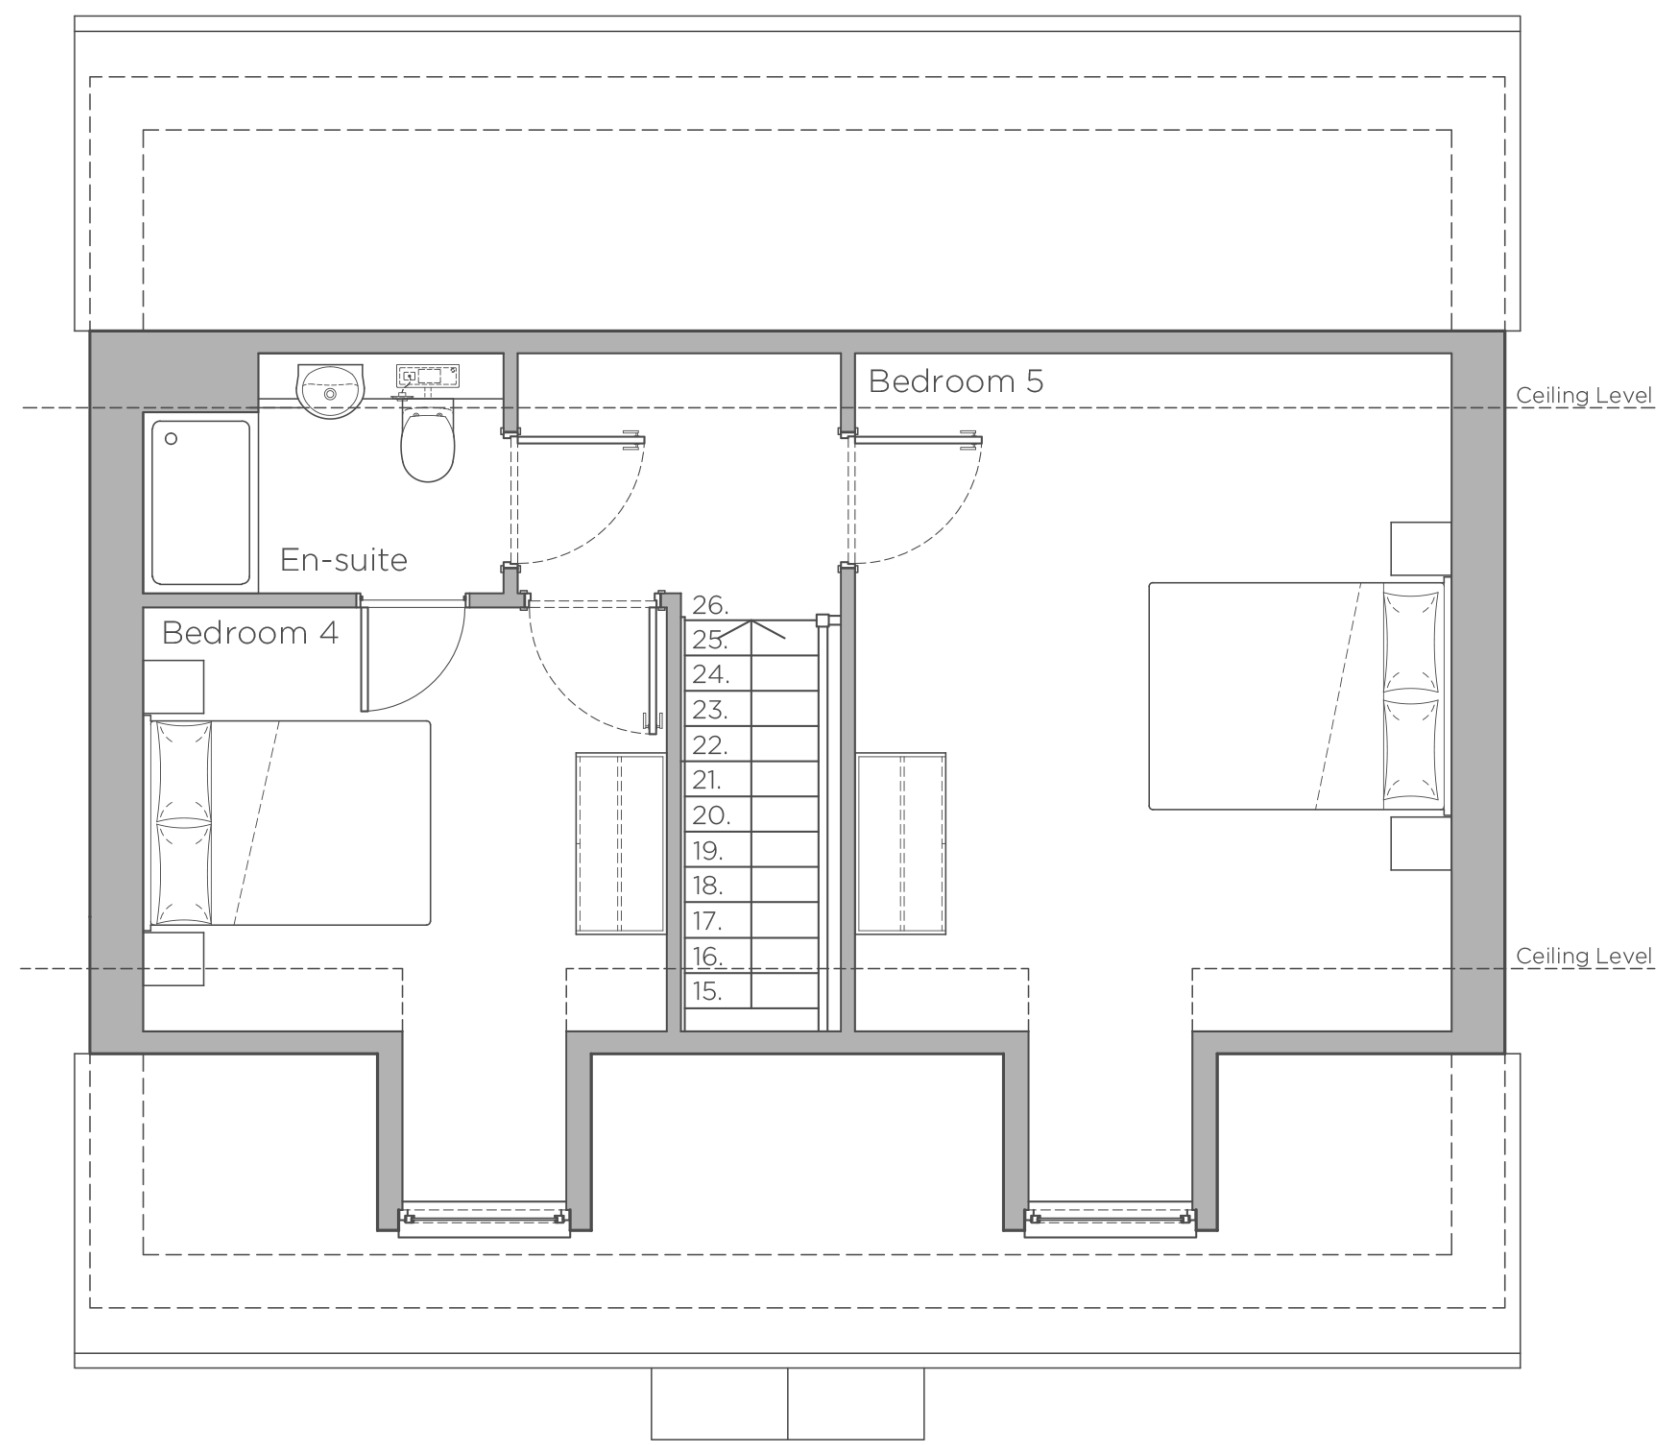

SECOND FLOOR PLAN

150
0mm 0.5m 1m

AS PROPOSED FLOOR PLANS