

Client Name : ACT Roadways Ltd

Project Title : Manor Trading Estate, Benfleet, SS7 4PS

Drawing Name : **Location Plan**

Scale : **1:2500 @ A4**

Drawn/Checked: **ZAH/JRF**


Status : **Application**

Rev : -

Date : **13 Feb 2019**

Plot Date : 26 February 2020 16:17:46

Dwg No : **16.3839/M002**

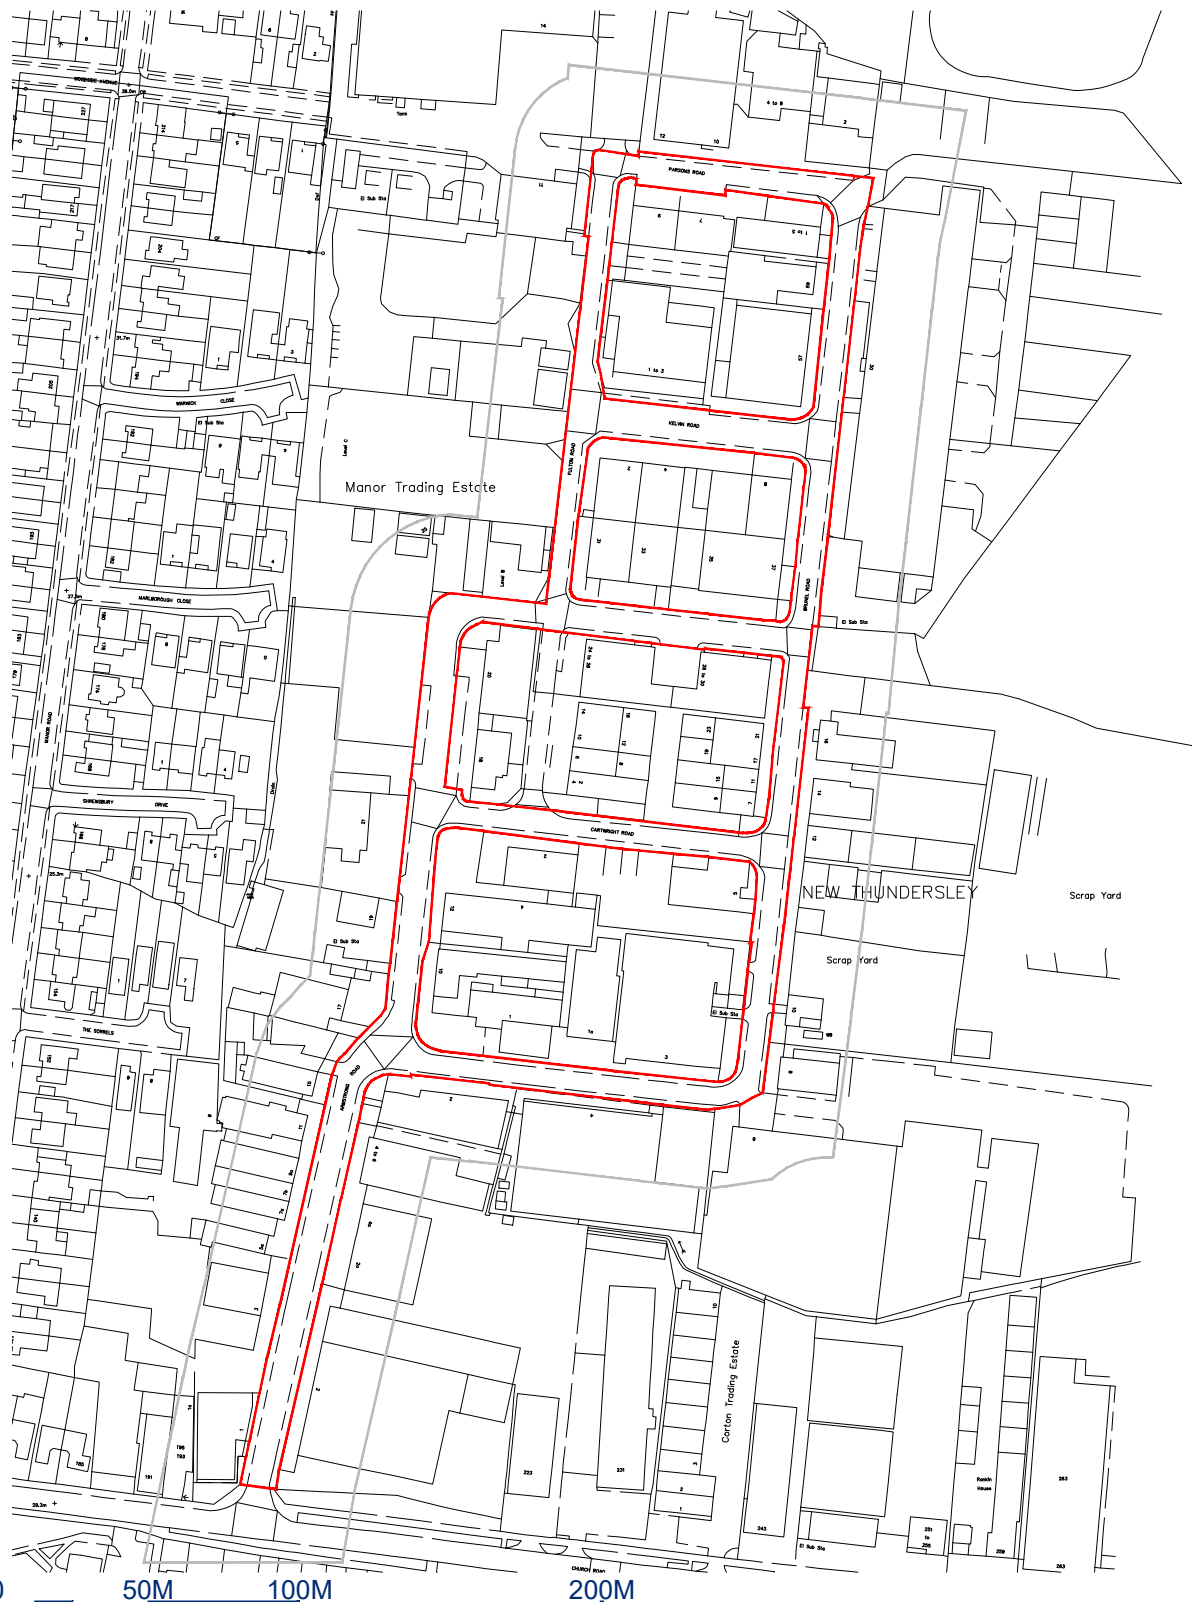

0 50M 100M 200M
1:2500

Note:

This drawing is provided for planning application purposes only and should not be used or relied upon for Building Regulations applications or in the use of Construction. All dimensions should be checked on site before the commencement of any works or ordering of materials. Any discrepancies should be reported to Smart Planning Ltd.



Head Office
Old School House, Rettendon
Turnpike, Battlesbridge,
Essex, SS11 7QL

Email contact@smartplanning.co.uk

Website www.smartplanning.co.uk

Phone 0330 053 6811

No.	Date	Amendment	Initials

© THIS DRAWING IS THE COPYRIGHT OF SMARTPLANNING. This document must not be reproduced in whole or in part without prior permission of Smartplanning Ltd. Registered in England No. 04369649. OS Licence Number 100042413