


HOUSE TYPE 1002 PRIVATE  
(TYPE A) - 93.08 SQM /  
1002 SQFT  
NDSS COMPLIANT  
PLOTS: 3, 104, 149, 150.




1:100  
0m 1m 3m 6m

AS PROPOSED ELEVATIONS

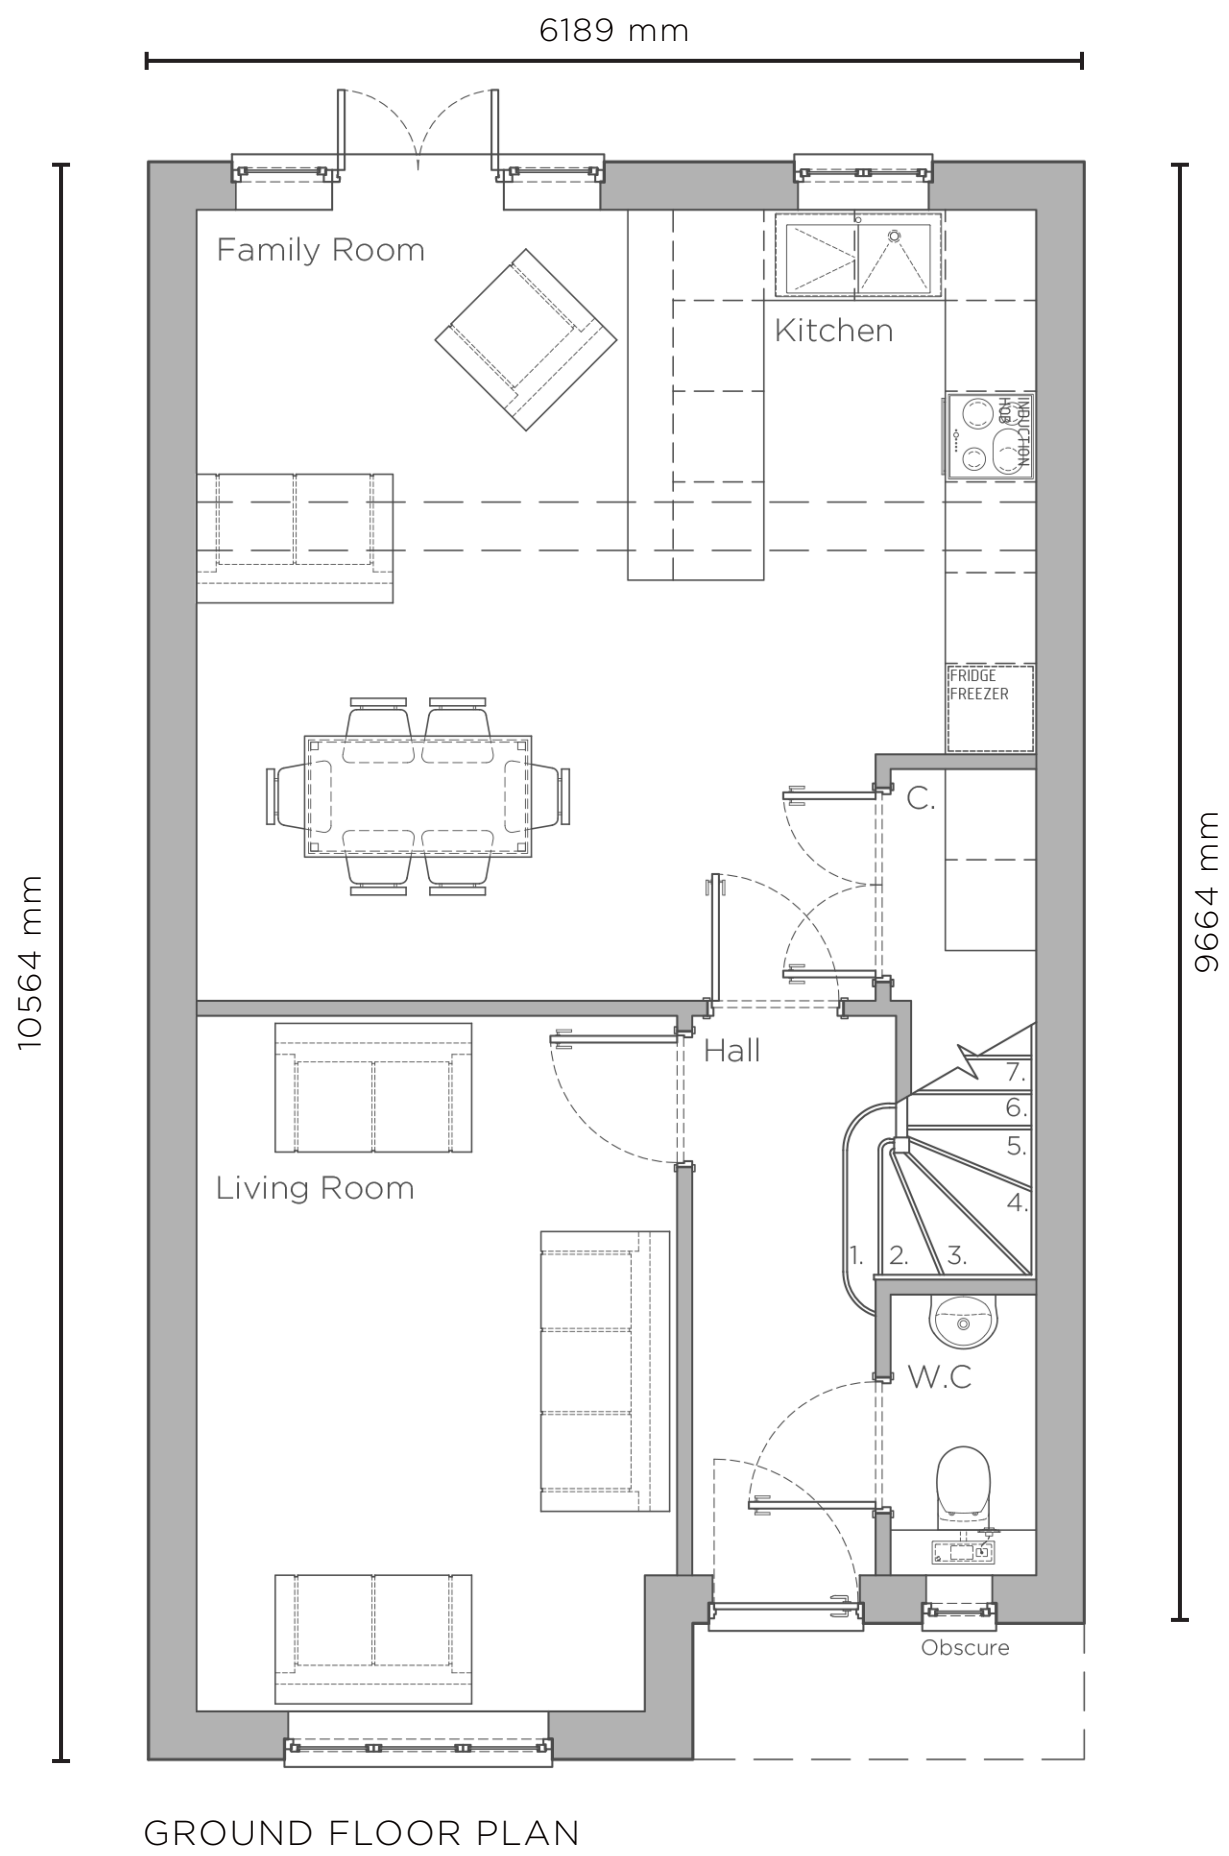

GROUND FLOOR PLAN

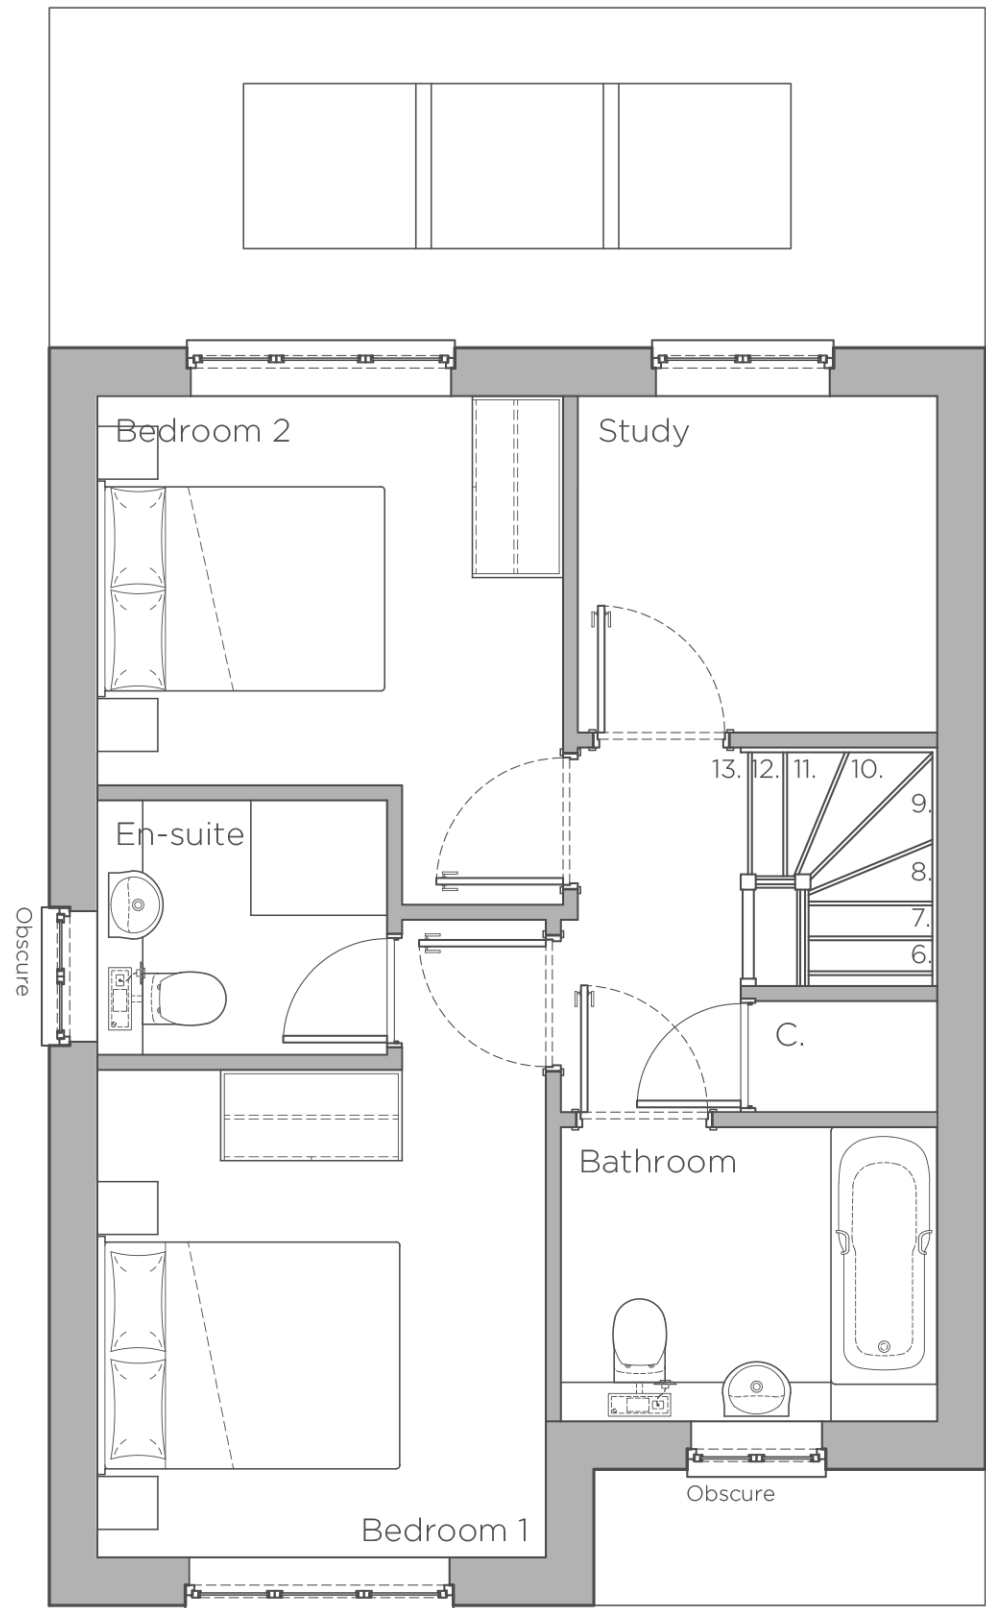

FIRST FLOOR PLAN

1:50  
0mm 0.5m 1.5m 3m

AS PROPOSED FLOOR PLANS