


HOUSE TYPE 401 PRIVATE (TYPE A) - 134.25 SQM / 1445 SQFT
NDSS COMPLIANT
PLOTS: 31, 138, 156.



1:100
0m 1m 3m 6m

AS PROPOSED ELEVATIONS

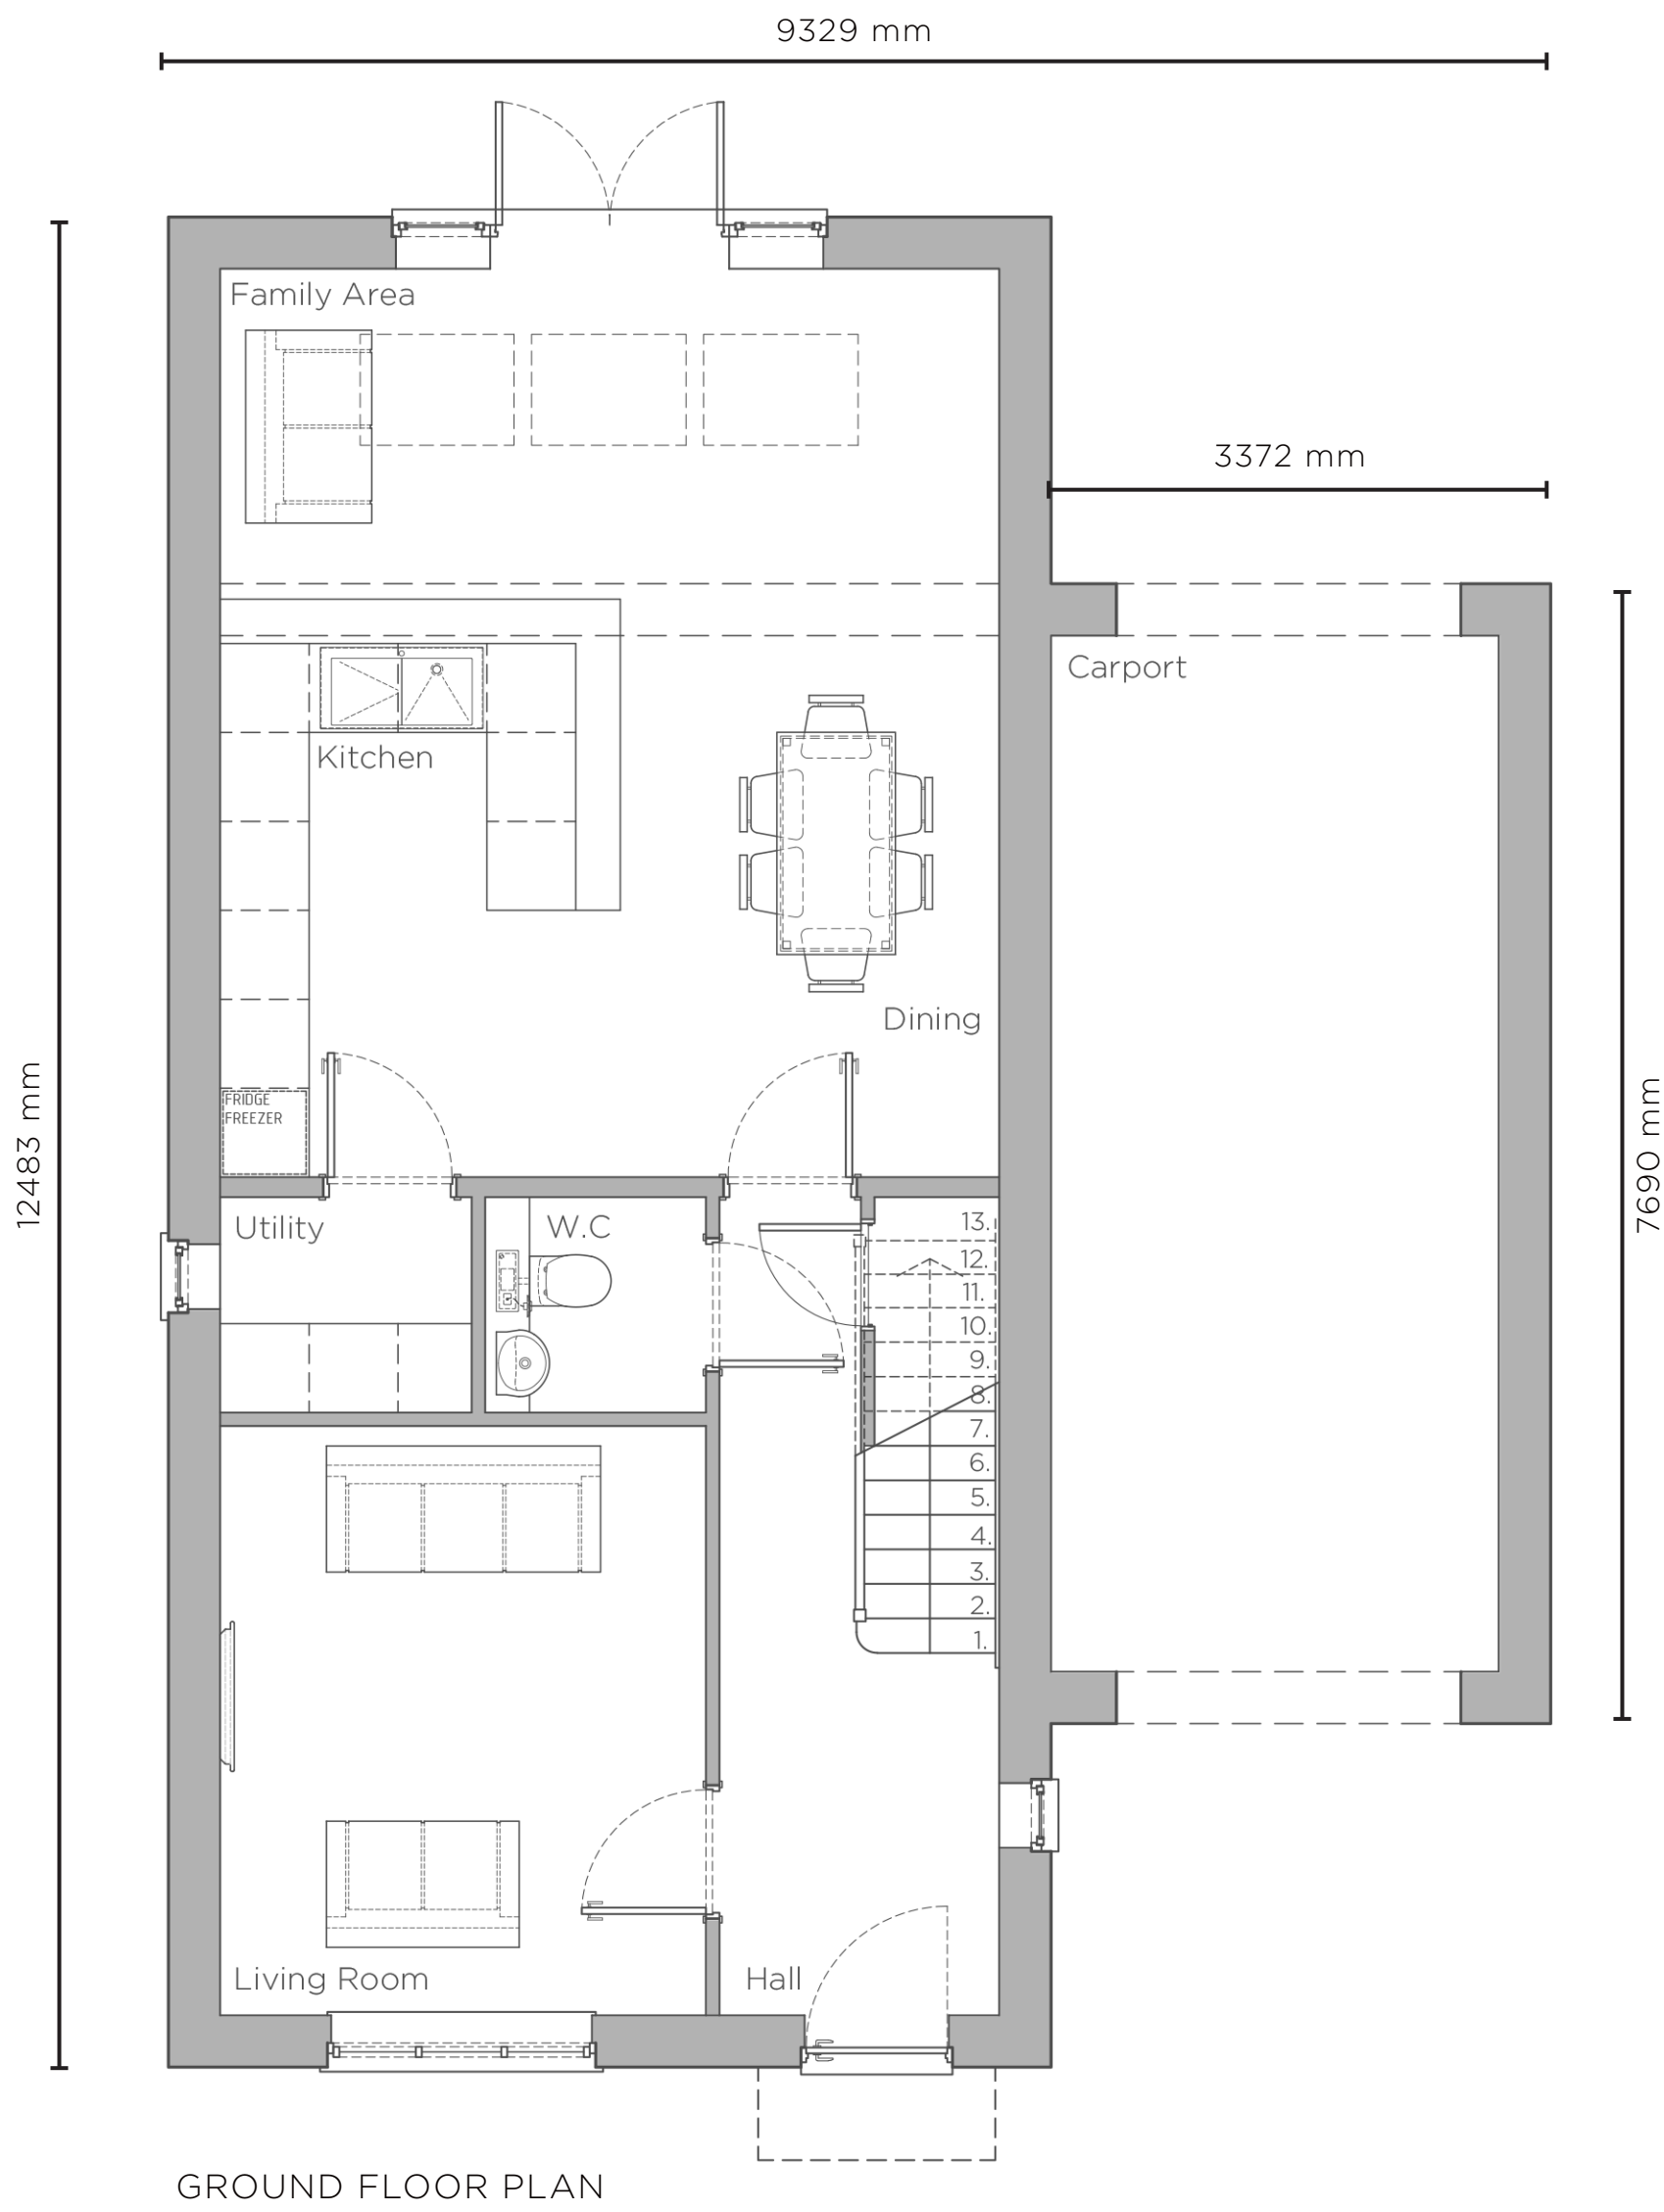

1:50
0mm 0.5m 1.5m 3m

AS PROPOSED FLOOR PLANS

